




east elevation
 scale: 1/4"=1'-0"

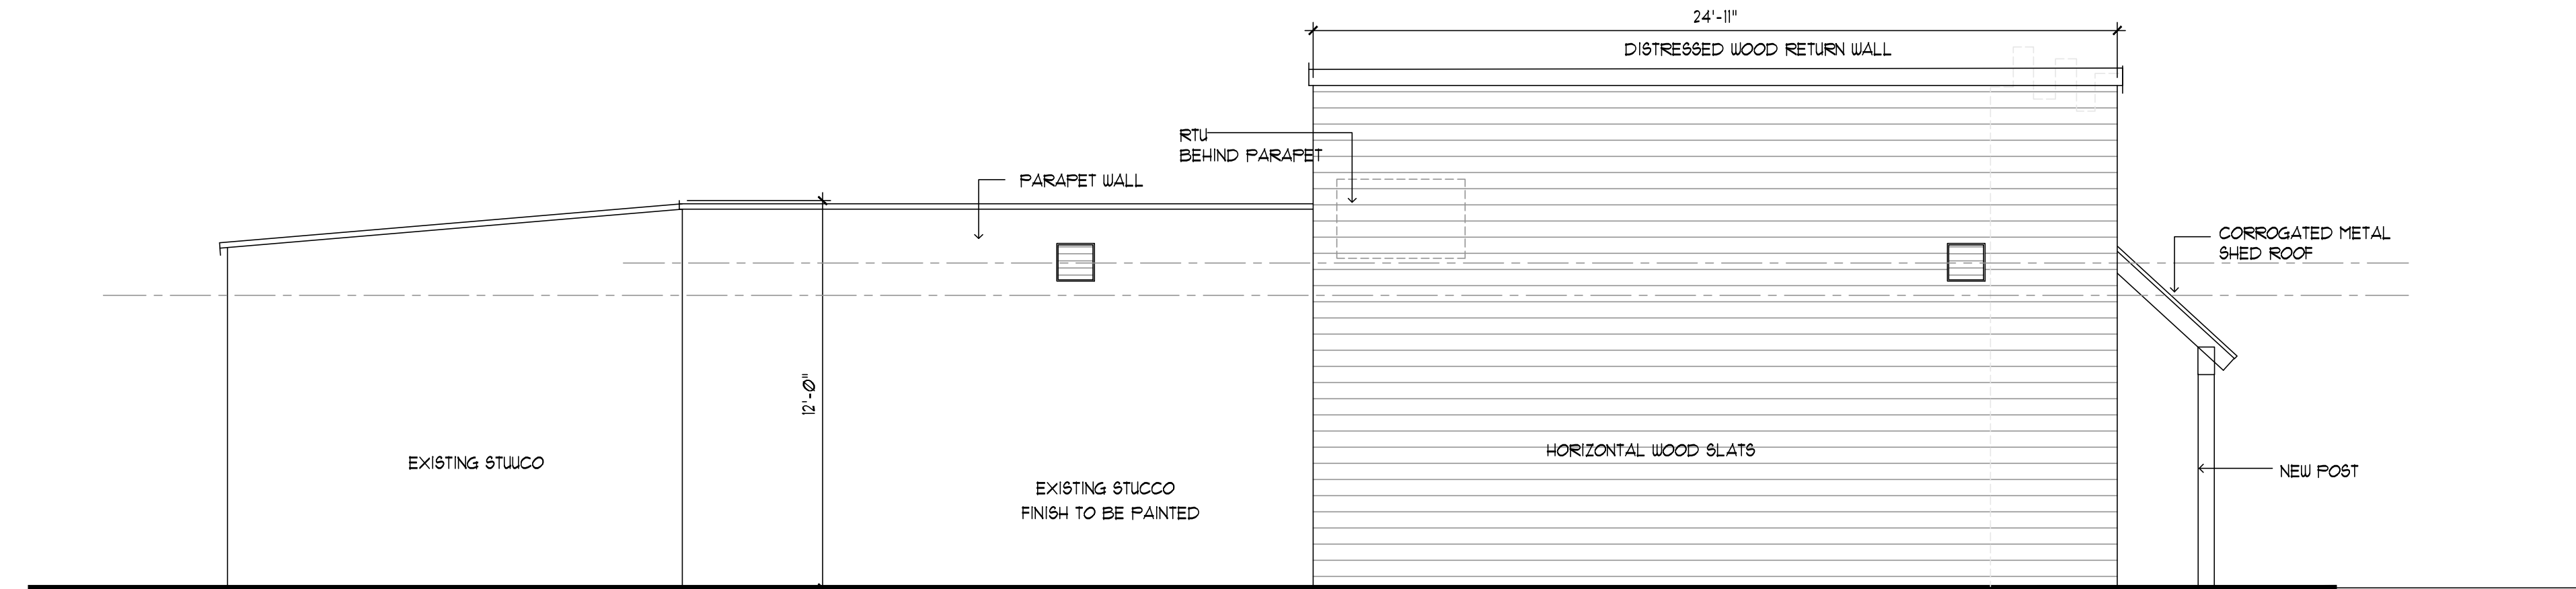

west elevation
 scale: 1/4"=1'-0"

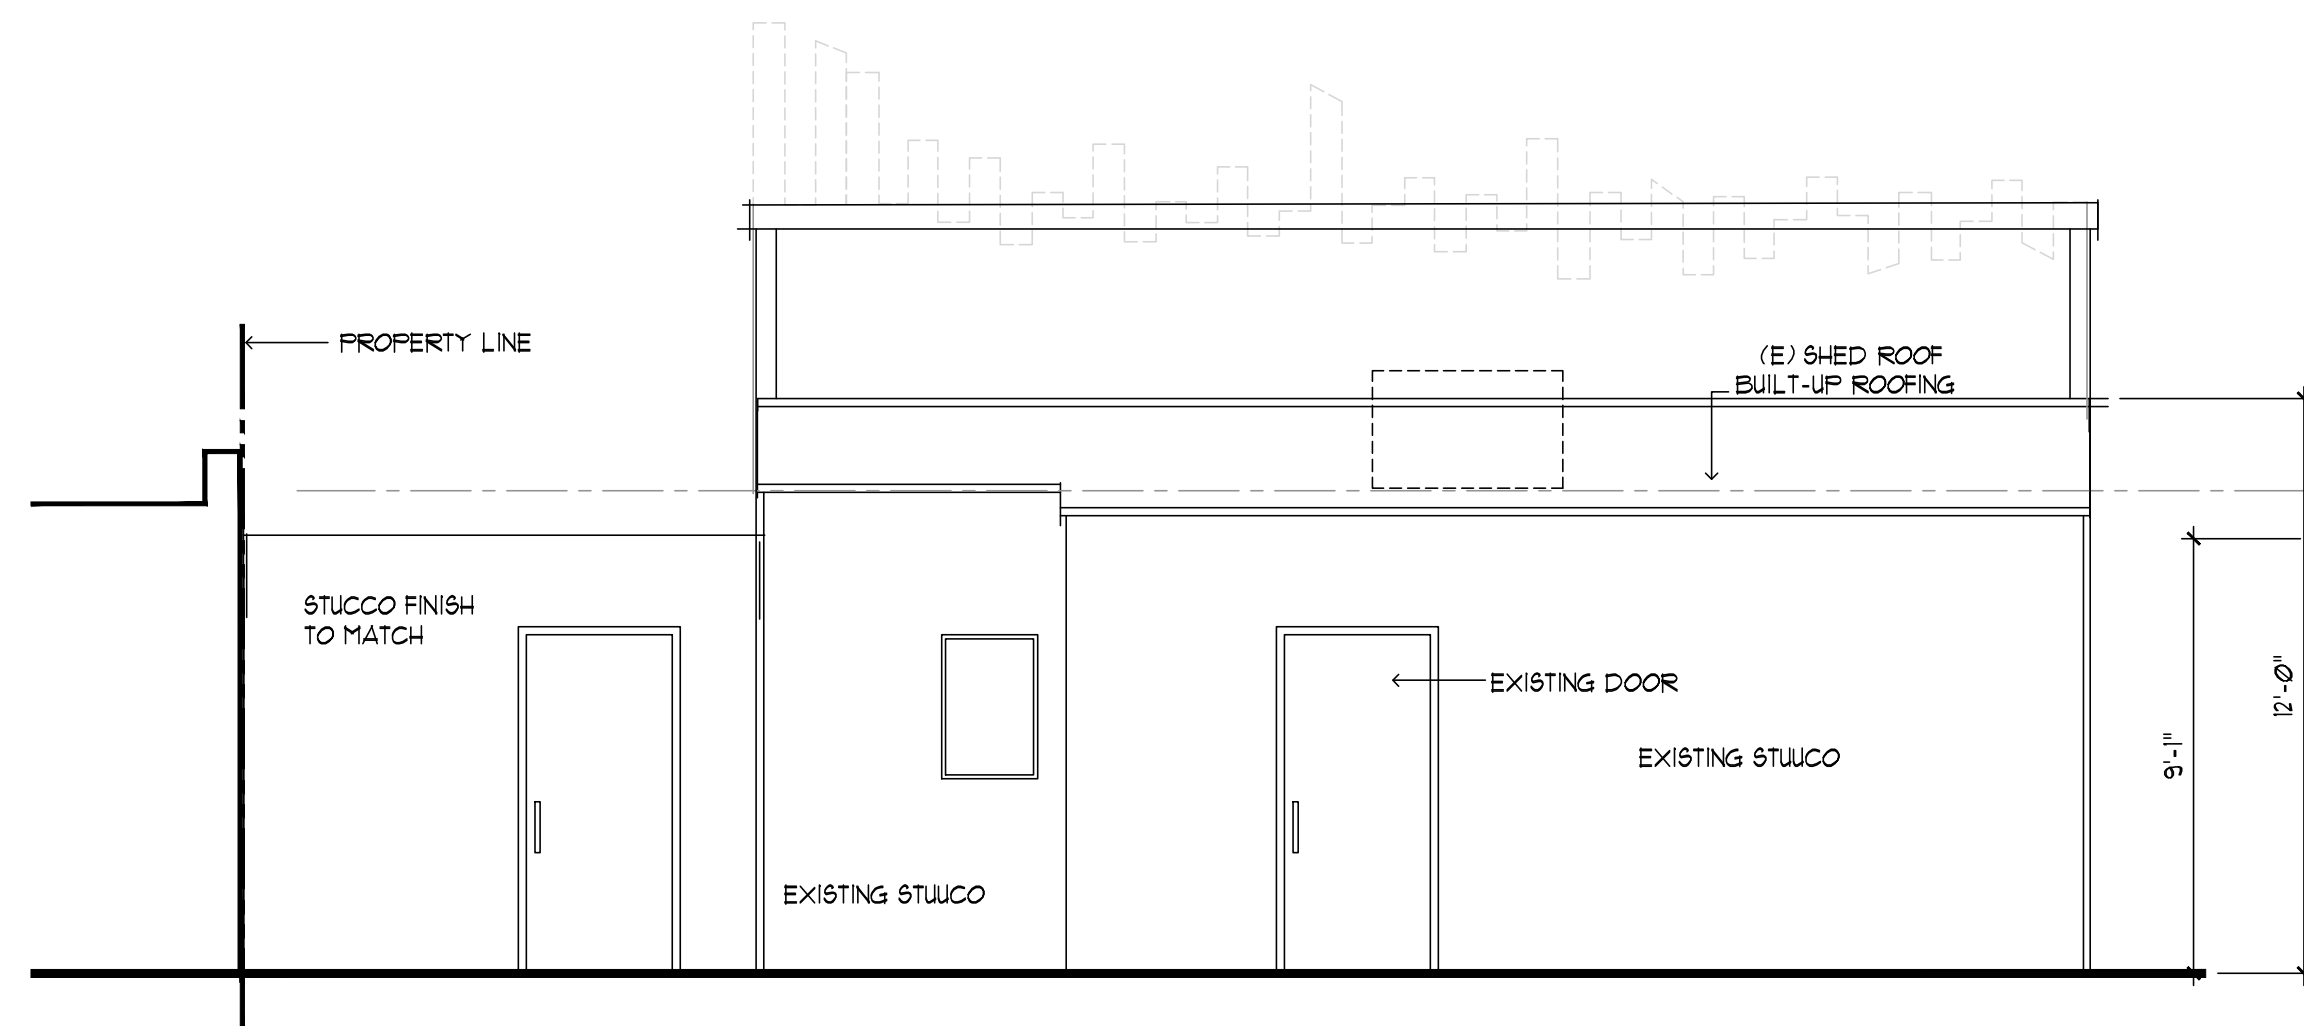

north elevation
 scale: 1/4"=1'-0"

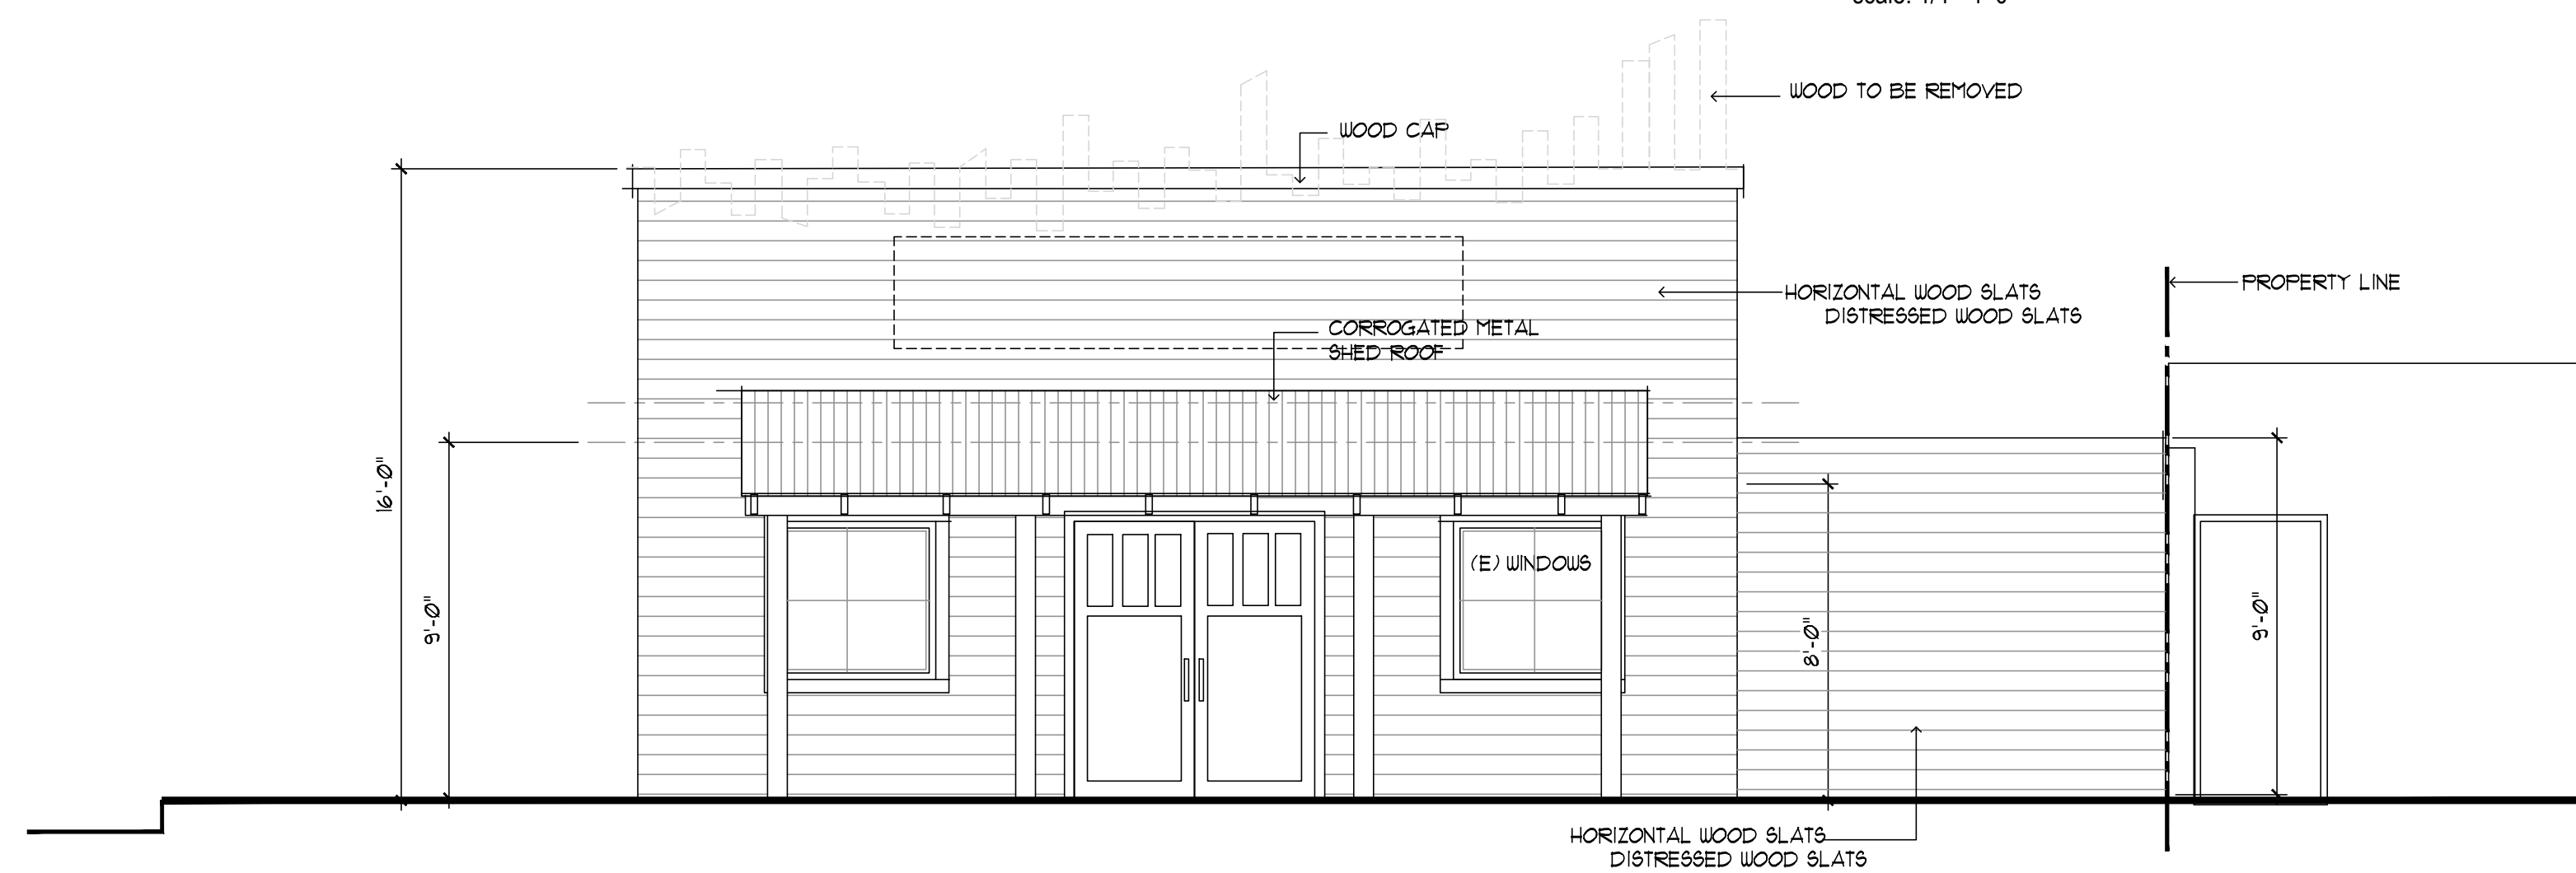

south elevation
 scale: 1/4"=1'-0"

consultant:

owner information:
MAGNOLIA'S
 STEVIE TU
 2623 MAGNOLIA BLVD
 BURBANK, CA

project location:
 2623 MAGNOLIA BLVD
 BURBANK, CA

issue / date:

The above drawings and specifications and ideas, designs and arrangements represented thereby are and shall remain the property of the designer, and no part thereof shall be copied, disclosed to others or used in connection with any work or project other than the specified project for which they have been prepared and developed without the written consent of the designer. Visual contact with these plans or specifications shall constitute conclusive evidence of acceptance of these restrictions.
 Written dimensions on these drawings shall have precedence over scaled dimensions. Contractor shall verify and be responsible for all dimensions and conditions on the job and this office must be notified of any variations from the dimensions and conditions shown in these drawings. Shop details must be submitted to this office for approval before proceeding with fabrication.

project no: 2111133
 phase: PLANNING
 date: 03/01/2022
 scale: NOTED
 drawn by:

sheet index:
ELEVATIONS

sheet no.