



BLOCK WALL SECTION

SCALE: 1" = 1'-0"

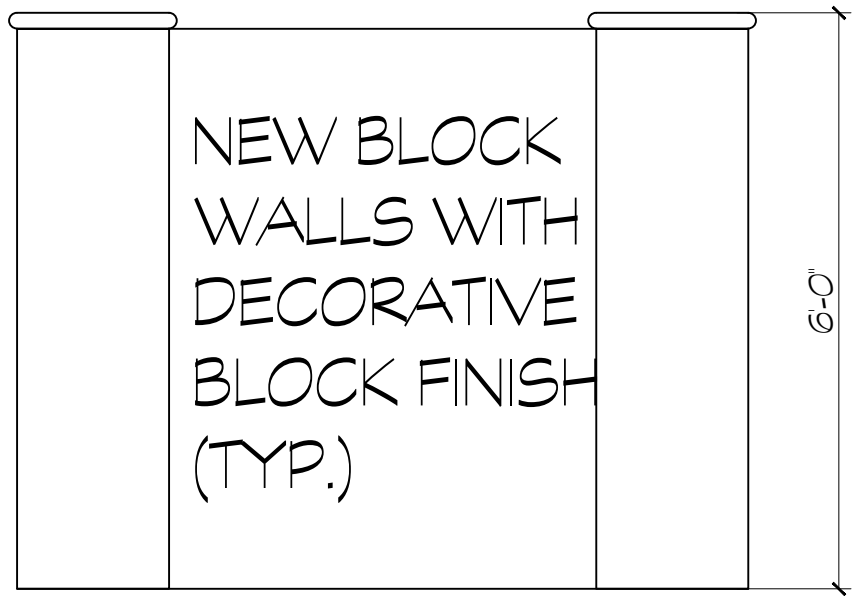

NORTH ELEVATION

SCALE: 1/2" = 1'-0"

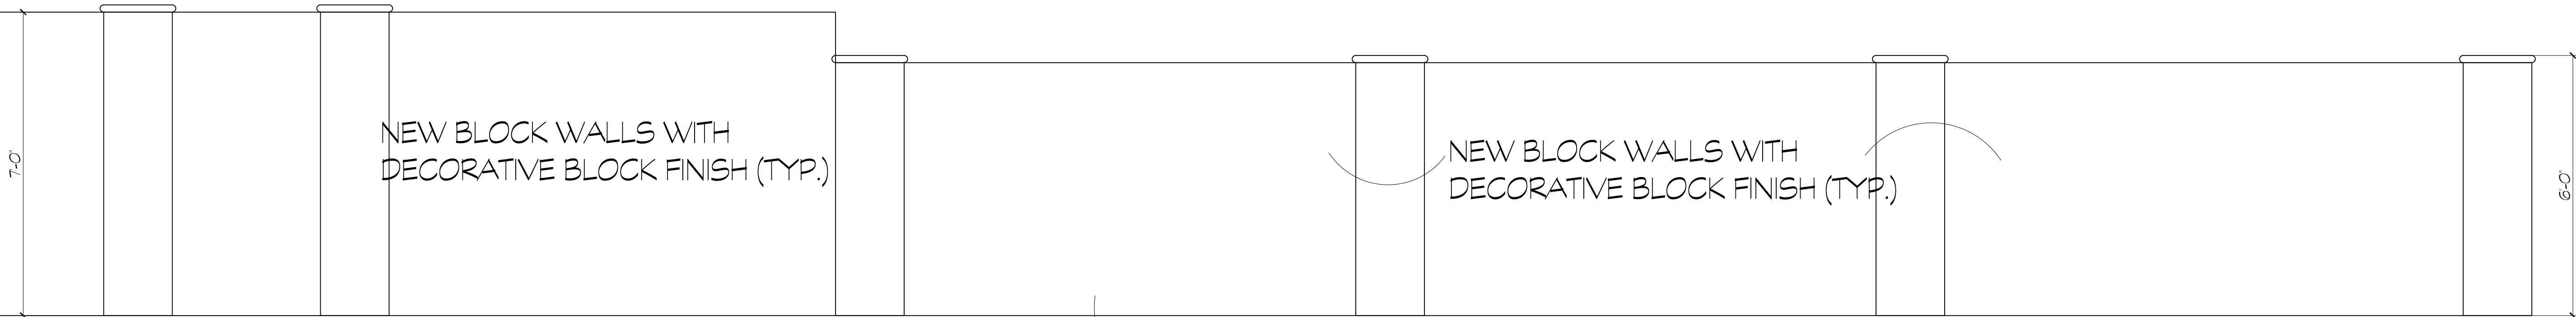

NEW BLOCK WALLS WITH  
DECORATIVE BLOCK FINISH (TYP.)

NEW BLOCK WALLS WITH  
DECORATIVE BLOCK FINISH (TYP.)

EAST ELEVATION

SCALE: 1/2" = 1'-0"

PER SECTION 10-1-603(H)(1)(M), "ALL WALLS IN THE FRONT YARD SETBACK OR STREET FACING SIDE YARD MUST BE FINISHED WITH PLASTER, STUCCO, OR BRICK OR OTHER SIMILAR MATERIALS. MATERIALS MUST BE CONSISTENT FOR ALL WALLS."