

THESE DRAWINGS ARE PROPERTY OF THE ARCHITECT. THE DESIGN SHOWN AND DESCRIBED HEREIN INCLUDING ALL TECHNICAL DRAWINGS AND SPECIFICATIONS SHALL NOT BE REPRODUCED, COPIED, CLIPPED OR OTHERWISE USED FOR ANY OTHER PROJECT OR PROJECTS WITHOUT THE WRITTEN AUTHORIZATION OF THE ARCHITECT.

SUBMITTALS	DATE	DESCRIPTION
PLANNING:	11/24/2021	PLANNING REVIEW
BLDG. DEPT.:		
BID SET:		

RELEASES:	NO.	DATE	DESCRIPTION
	1		
	2		
	3		

ARCH/CONSULTANT:



PROJECT
NEW COMMERCIAL BLDG.
1719 SAN FERNANDO BLVD
BURBANK, CA 91504

CLIENT
ABSOLUTE APPLIANCES
617 N. LA BREA
LOS ANGELES, CA 90036

REVISIONS	ISSUE	DATE	REVISION
	△		
	△		
	△		
	△		
	△		

DRAWN _____ CHECKED _____
STAFF _____ WR/ RE _____

CAD FILE _____

JOB NO. _____



DATE
11/19/21

SCALE
AS SHOWN

TITLE
EXTERIOR ELEVATIONS

SHEET

A-4.0

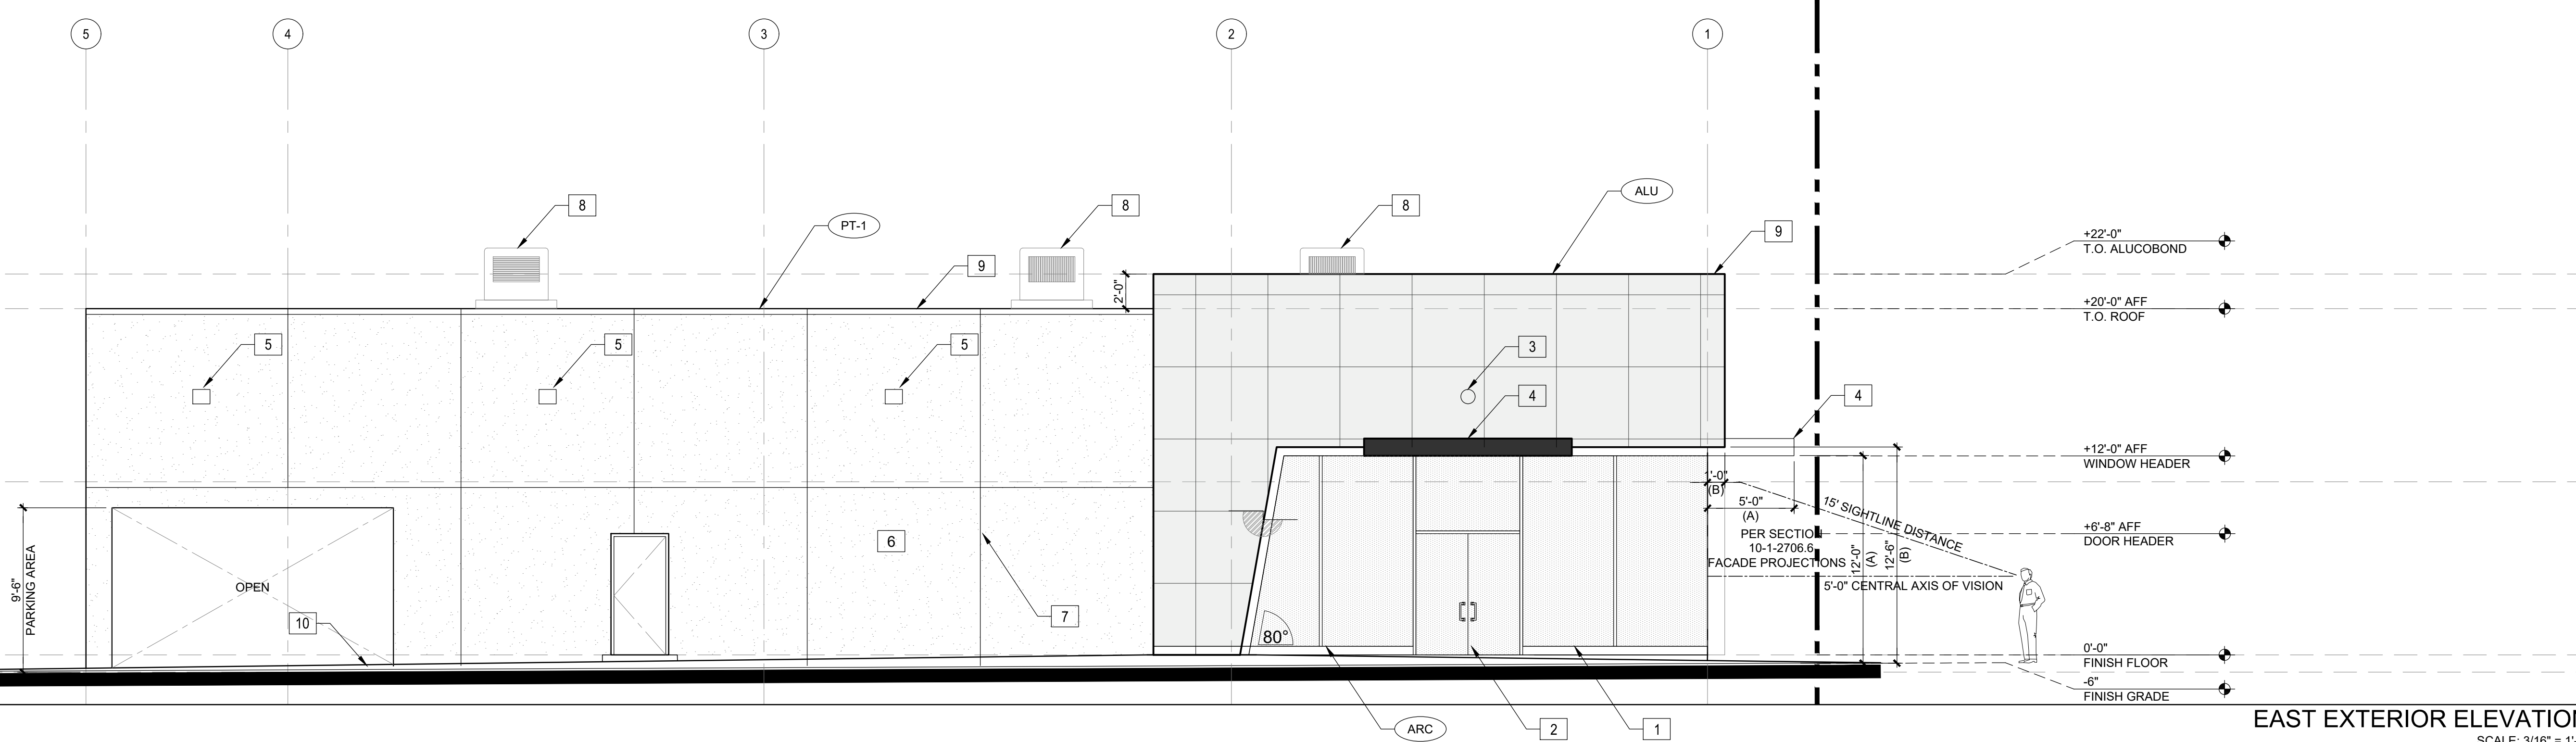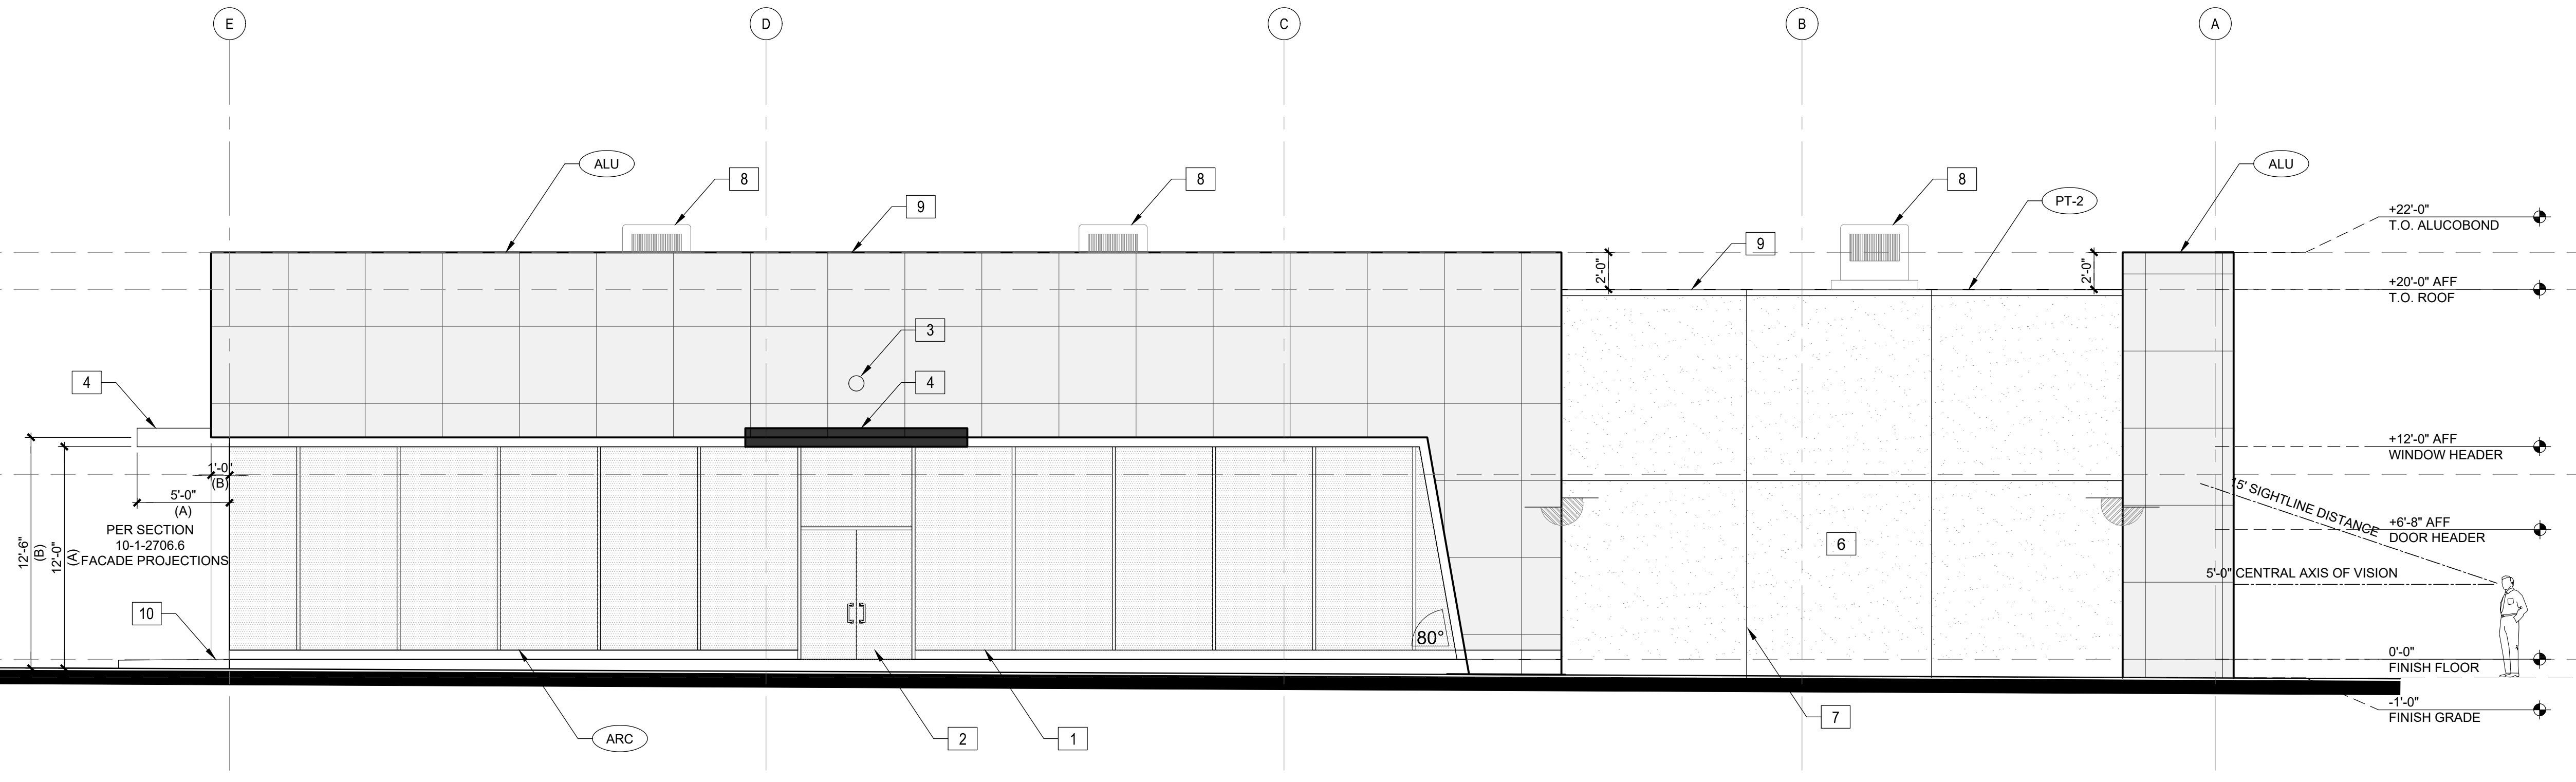

SYMBOL	FINISH	COLOR SPECIFICATION
PT-1	PAINT	BLUE (MEDITERRANEAN BREEZE) - 799 BENJAMIN MOORE
PT-2	PAINT	GRAY (ICED CUBE SILVER) - 2121-50 BENJAMIN MOORE
ARC	ARCADIA OFFSET GLAZED SYSTEM	
ALU	ALUCOBOND MOONSTONE METALLIC	

- 1 (N) WINDOW - REFER TO WINDOW SCHEDULE ON SHEET A-7.0
- 2 (N) DOOR - REFER TO DOOR SCHEDULE ON SHEET A-7.0
- 3 J-BOX FOR FUTURE SIGN
- 4 METAL CANOPY
- 5 LIGHT FIXTURE
- 6 PROVIDE 7/8" THICK STUCCO
- 7 METAL SCREENS TYP.
- 8 RTU
- 9 METAL COPING
- 10 CONC. WALKWAY W/ 2% CROSS SLOPE

SIGNAGE PACKAGE UNDER SEPARATE PERMIT

SPECIFICATIONS

ELEVATION KEYNOTES