

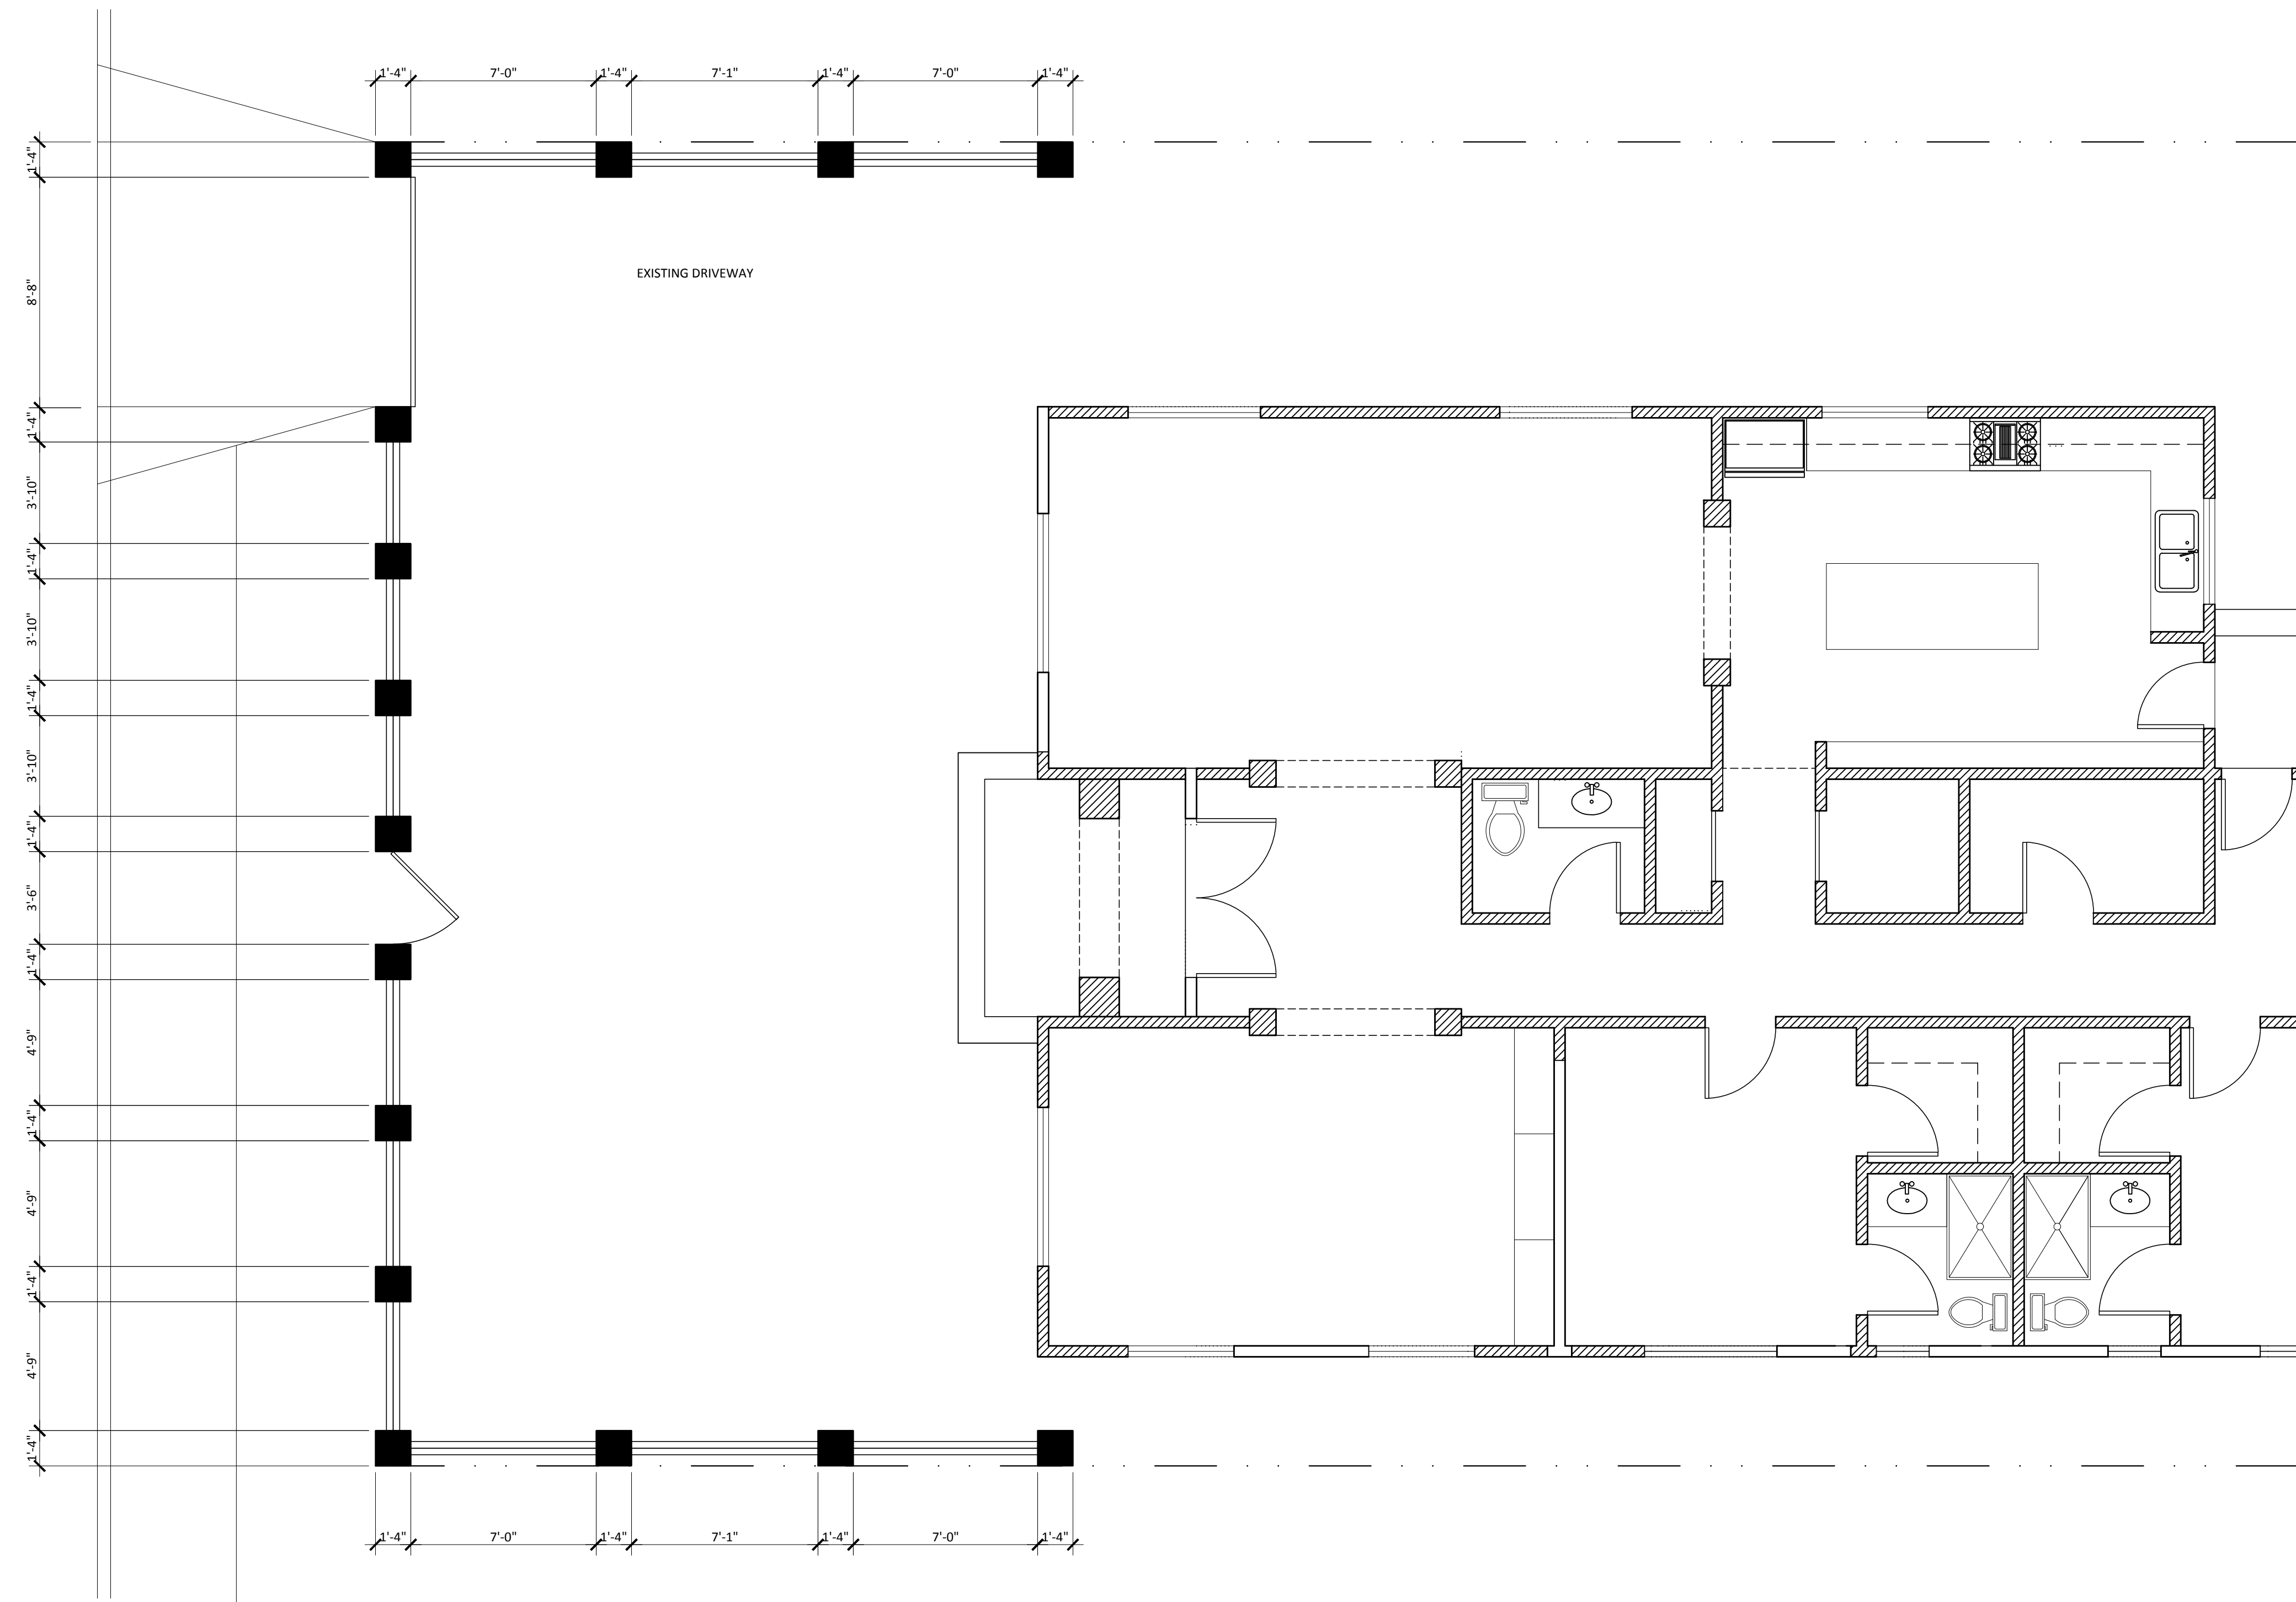


GROTON DRIVE

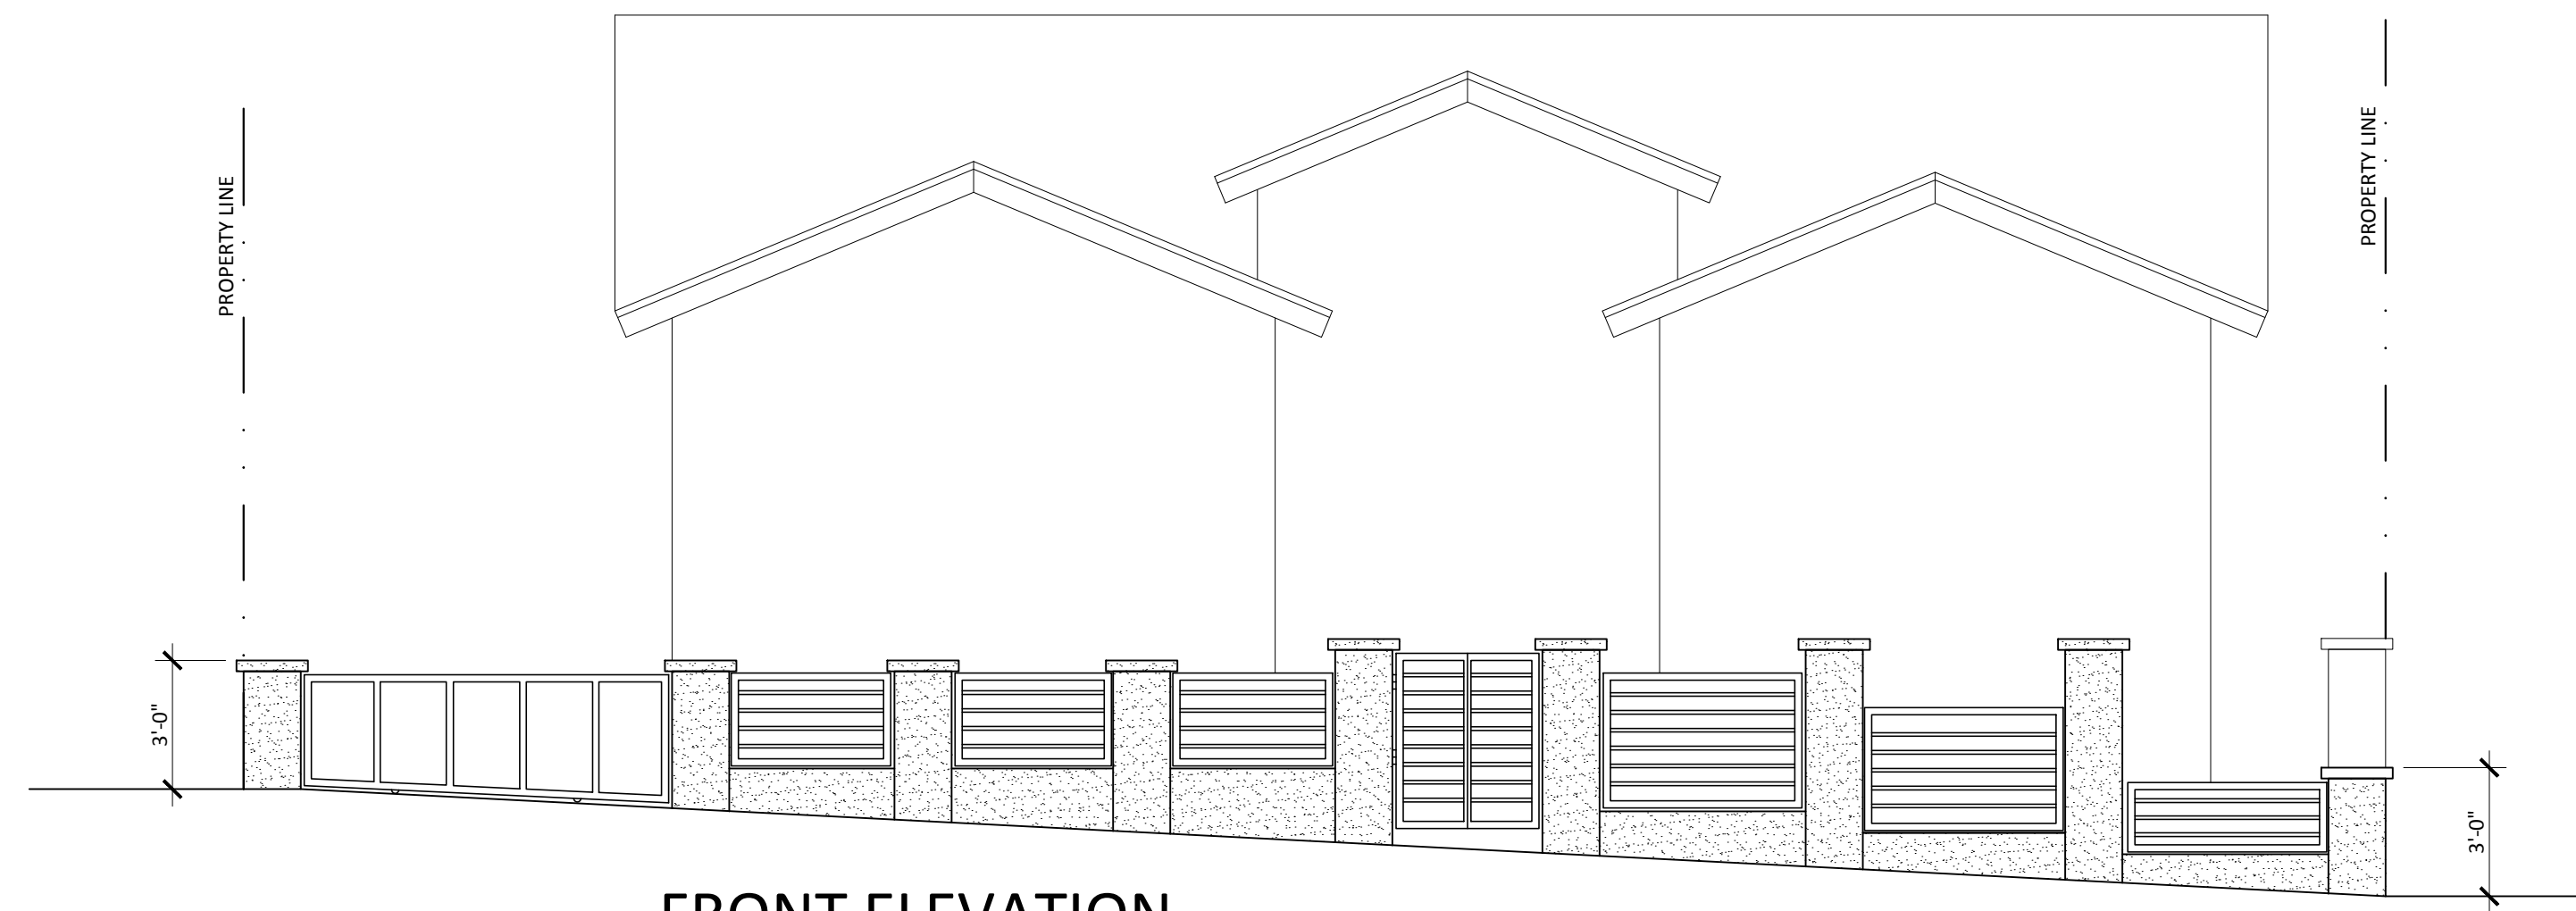


**FENCE PLAN**

SCALE: 1/4"=1'-0"

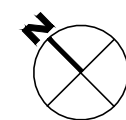

**FRONT ELEVATION**

SCALE: 1/4"=1'-0"

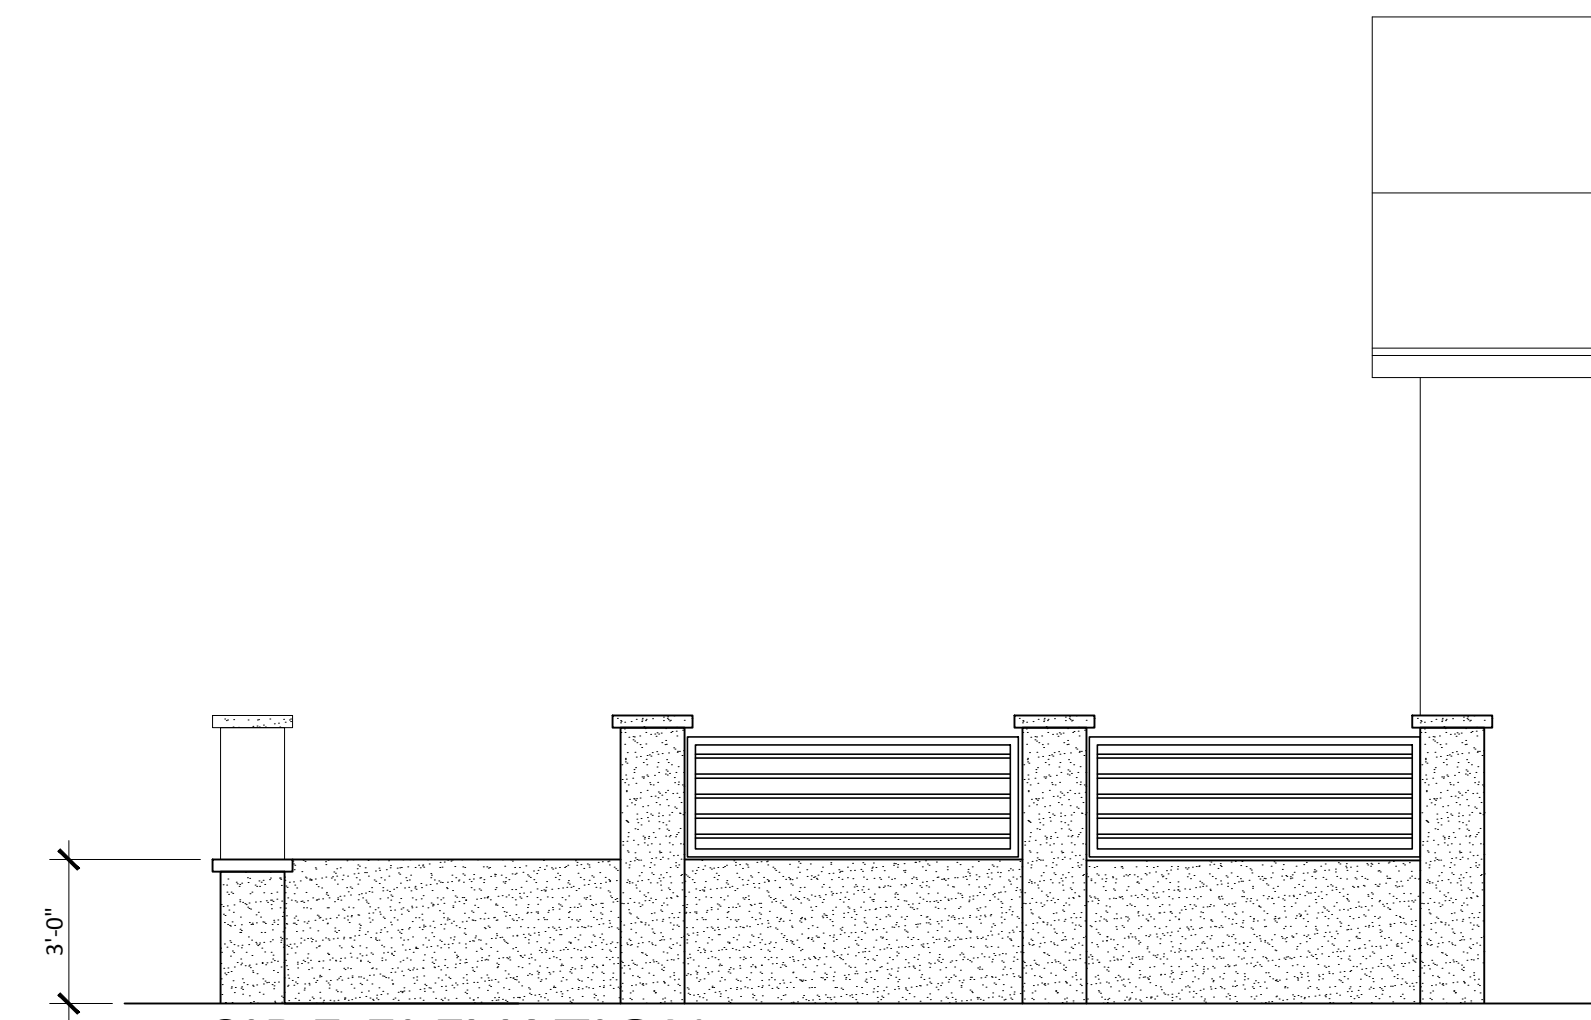

**SIDE ELEVATION**

SCALE: 1/4"=1'-0"

**EXCLUSIVE DESIGN GROUP**

3800 LA CRESCENTA AVE. suite 104  
LA CRESCENTA, CA 91214  
818-429-3373  
ArisArtunyan@gmail.com

| SUBMITTAL: | DATE: |
|------------|-------|
|            |       |
|            |       |
|            |       |
| REVISIONS: | DATE: |
|            |       |
|            |       |
|            |       |

PROJECT NAME:

**FRONT GATE/FENCE**

PROJECT OWNER:

**SONA BAGUMYAN**  
524 GROTON DR.  
BURBANK, CA 91504

PROJECT ADDRESS:

**524 GROTON DR.**  
**BURBANK, CA 91504**

DRAWING TITLE:

**FLOOR PLAN**

SCALE:

**1/4"=1'-0"**

DATE:

**2-15-2022**

DRAWN BY:

JOB NUMBER:

REVIEWED:

DRAWING NUMBER:

**A-2.01**