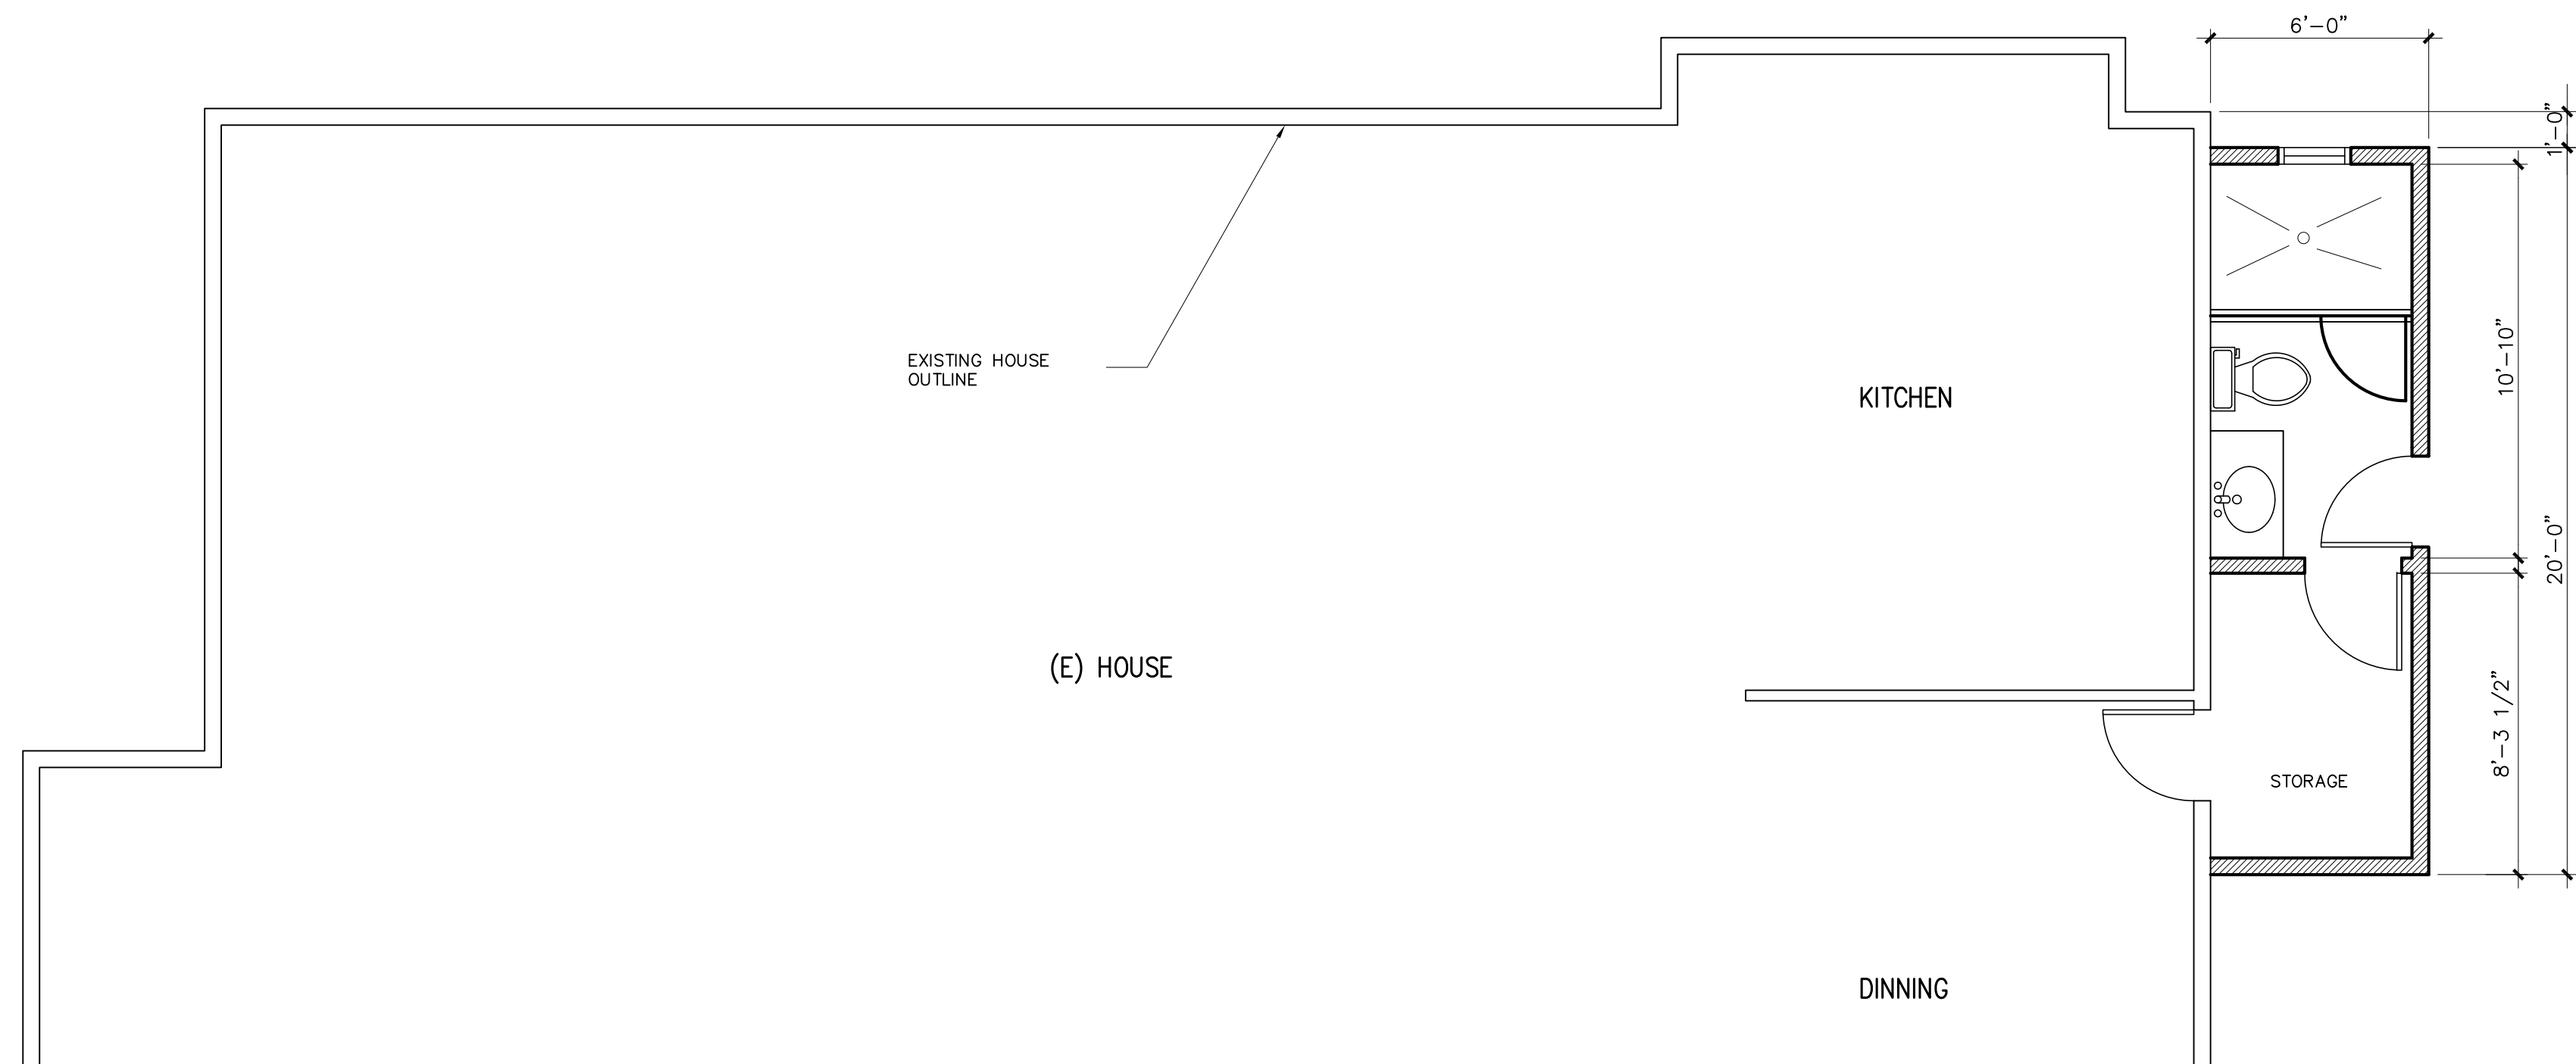

$$3/32'' = 1' - 0''$$

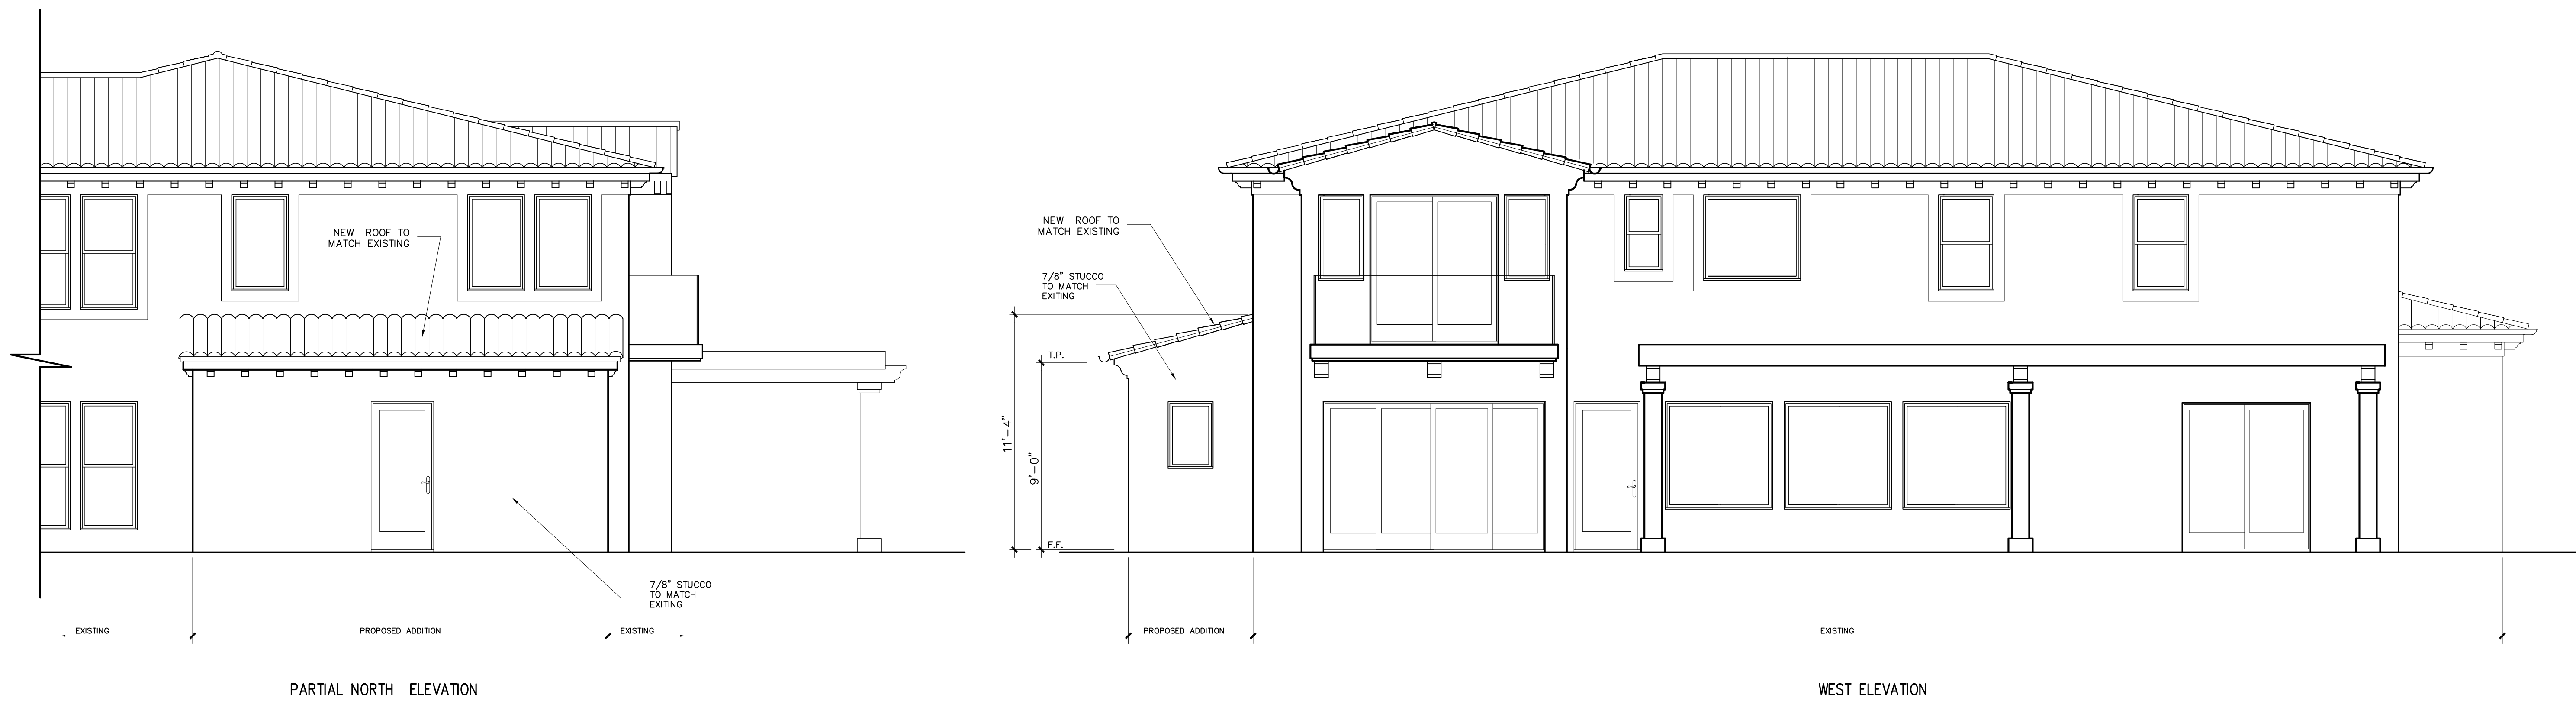
[illegible]

3327 CLIFDEN LN.
BURBANK, CA,
91504

FLOOR PLAN

$$1/4'' = 1' - 0''$$

2



ELEVATION

$$1/4'' = 1' - 0''$$

1

D.K.D E S I G N S
A R C H I T E C T U R E
P L A N N I N G
I N T E R I O R S

29641 S WESTERN UNIT # 405
RANCHO PALOS VERDE, CA 90275
310/254-6154 Email: kacemamir@gmail.com

THE USE OF THESE PLANS AND SPECIFICATION SHALL BE RESTRICTED TO THE ORIGINAL SITE FOR WHICH THEY WERE PREPARED AND PUBLICATION THEREOF IS EXPRESSLY LIMITED TO SUCH USE. RE-USE, REPRODUCTION OR PUBLICATION BY ANY METHOD IN WHOLE OR IN PART IS PROHIBITED. TITLE TO THE PLANS AND SPECIFICATIONS REMAINS WITH D.J. PRO-DESIGN WITHOUT PREJUDICE. VISUAL CONTACT WITH THESE PLANS AND SPECIFICATIONS SHALL CONSTITUTE PRIMA FACIE EVIDENCE OF THE ACCEPTANCE OF THE RESTRICTIONS.

FLOOR PLAN ELEVATION

DRAWN BY AMIR
PHASE C D

PROJECT NO.
10044

DRAWING

DATE
AUGUST 29, 2021

A2.0