

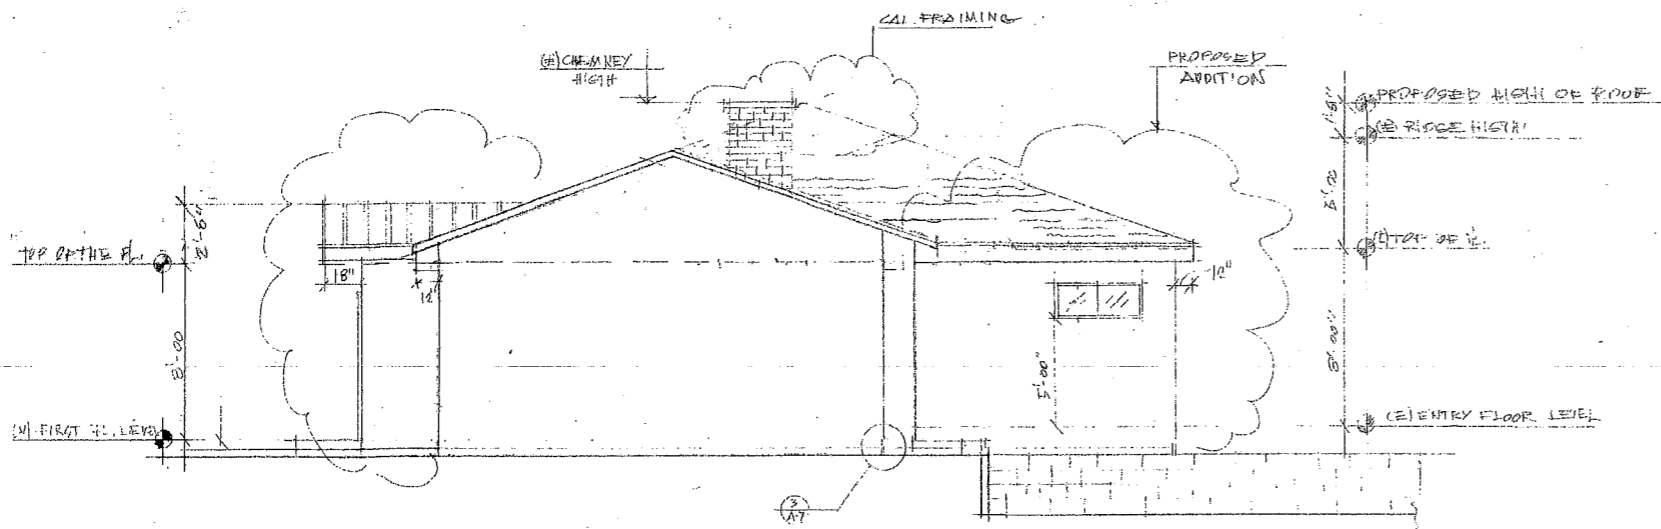


EXISTING FRONT ELEVATION
SCALE 1/4" = 1'-00"

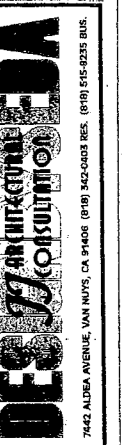

PROPOSED REAR ELEVATION
SCALE 1/4" = 1'-00"

Anchoring of fence posts:

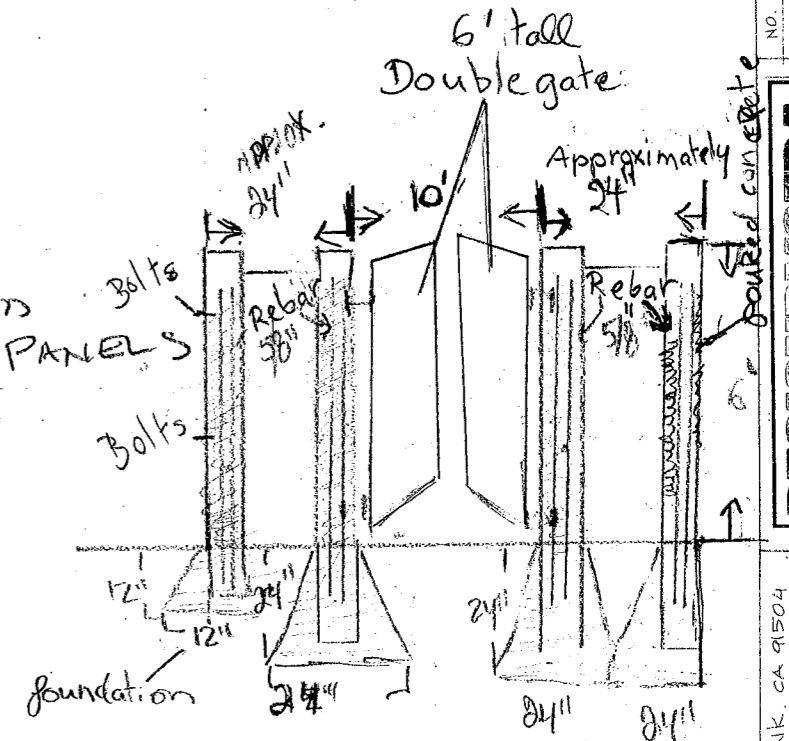

2957 N. BRIGANTON STR. BURBANK, CA 91504
ONE STORY SINGLE FAMILY RESIDENCE
PROPOSED ONE STORY ADDITION

JOB NO

DRAWN BY

CHECKED BY


DATE

SHEET TITLE
FRONT ELEVATION
REAR ELEVATION



SHEET

A-4

NO. DATE ISSUED/REVISION APPROVED

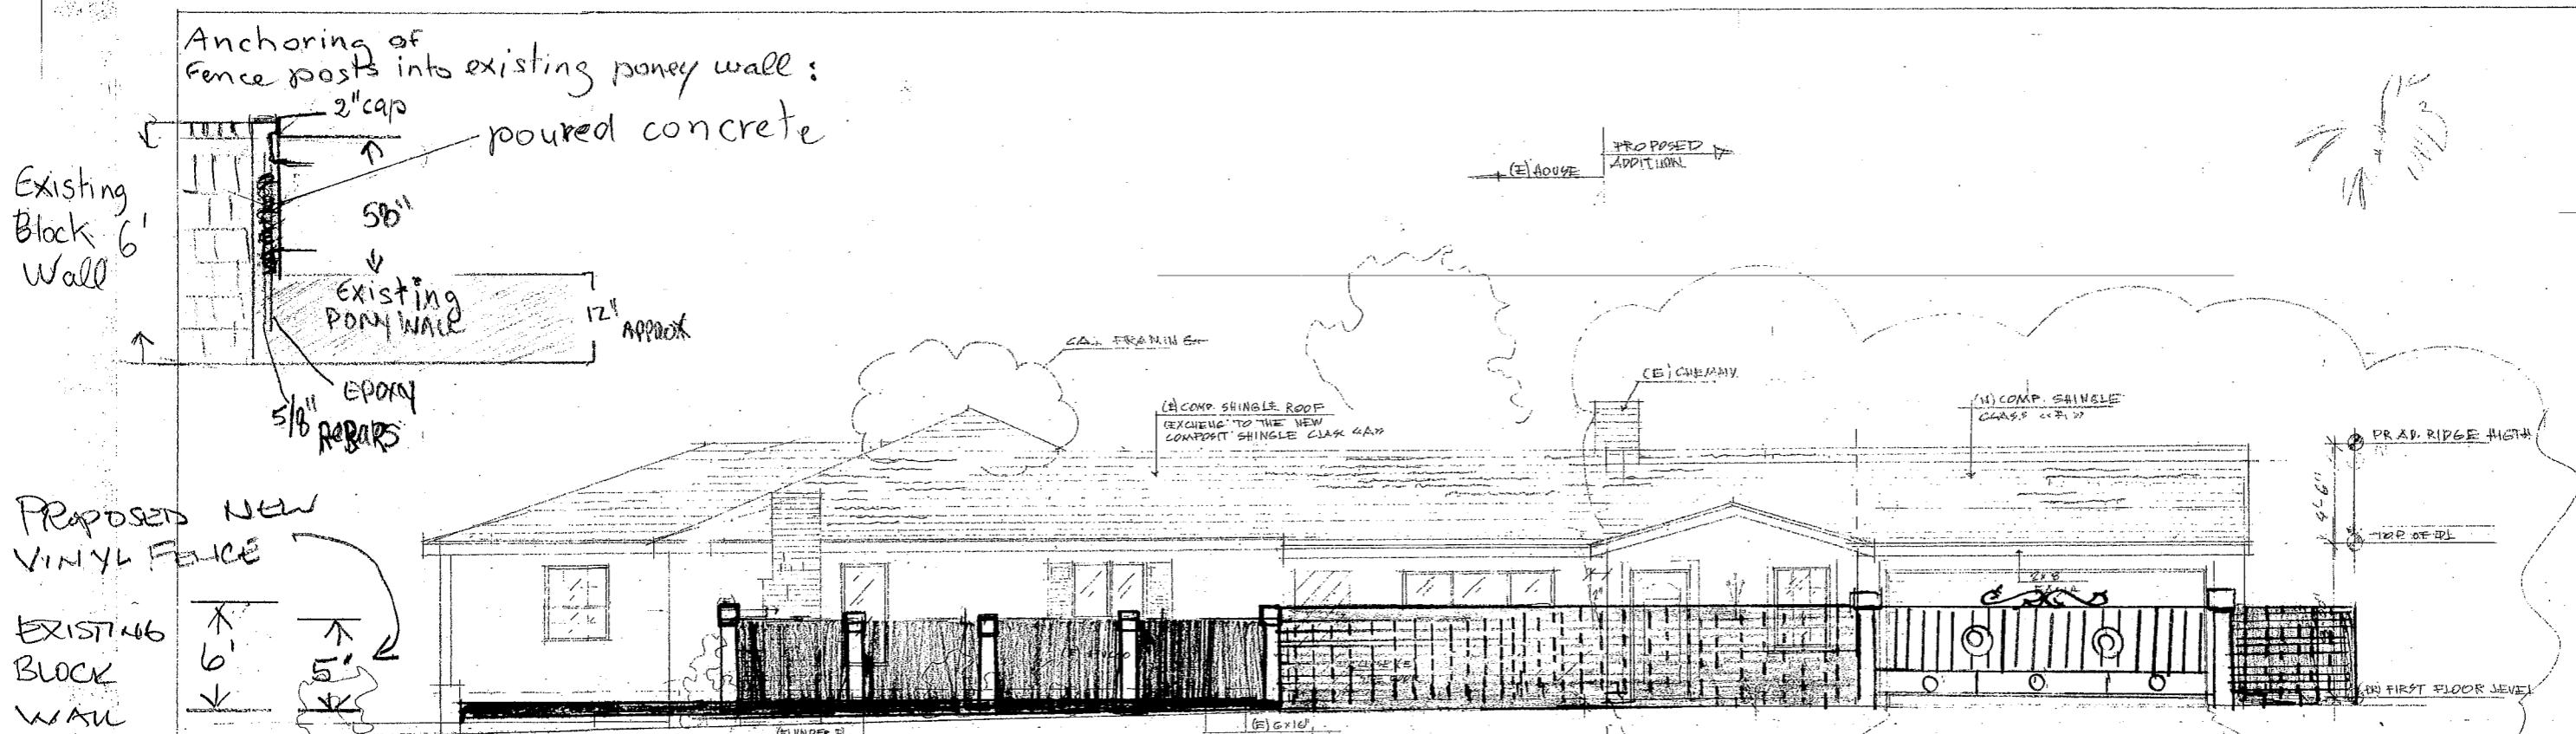

PROPOSED NEW VINYL FENCE
 EXISTING BLOCK WALL
 6'
 5'

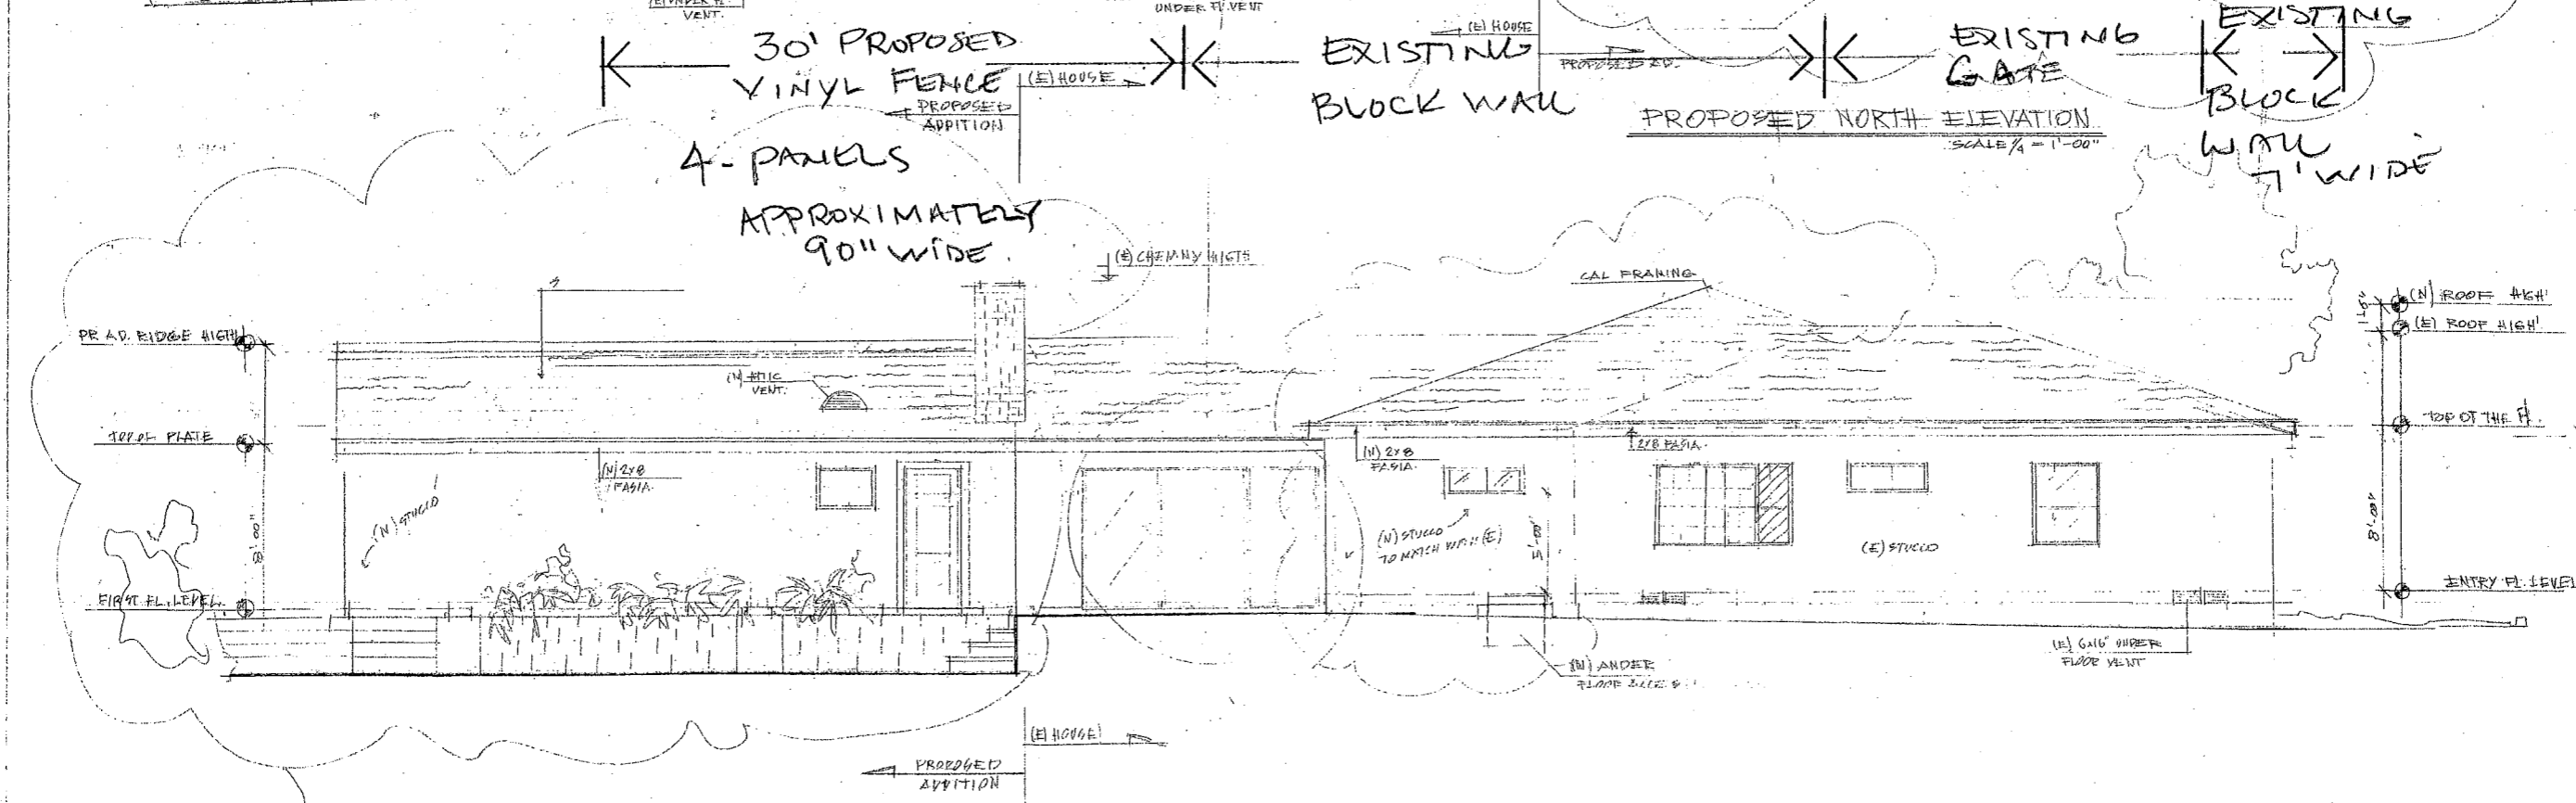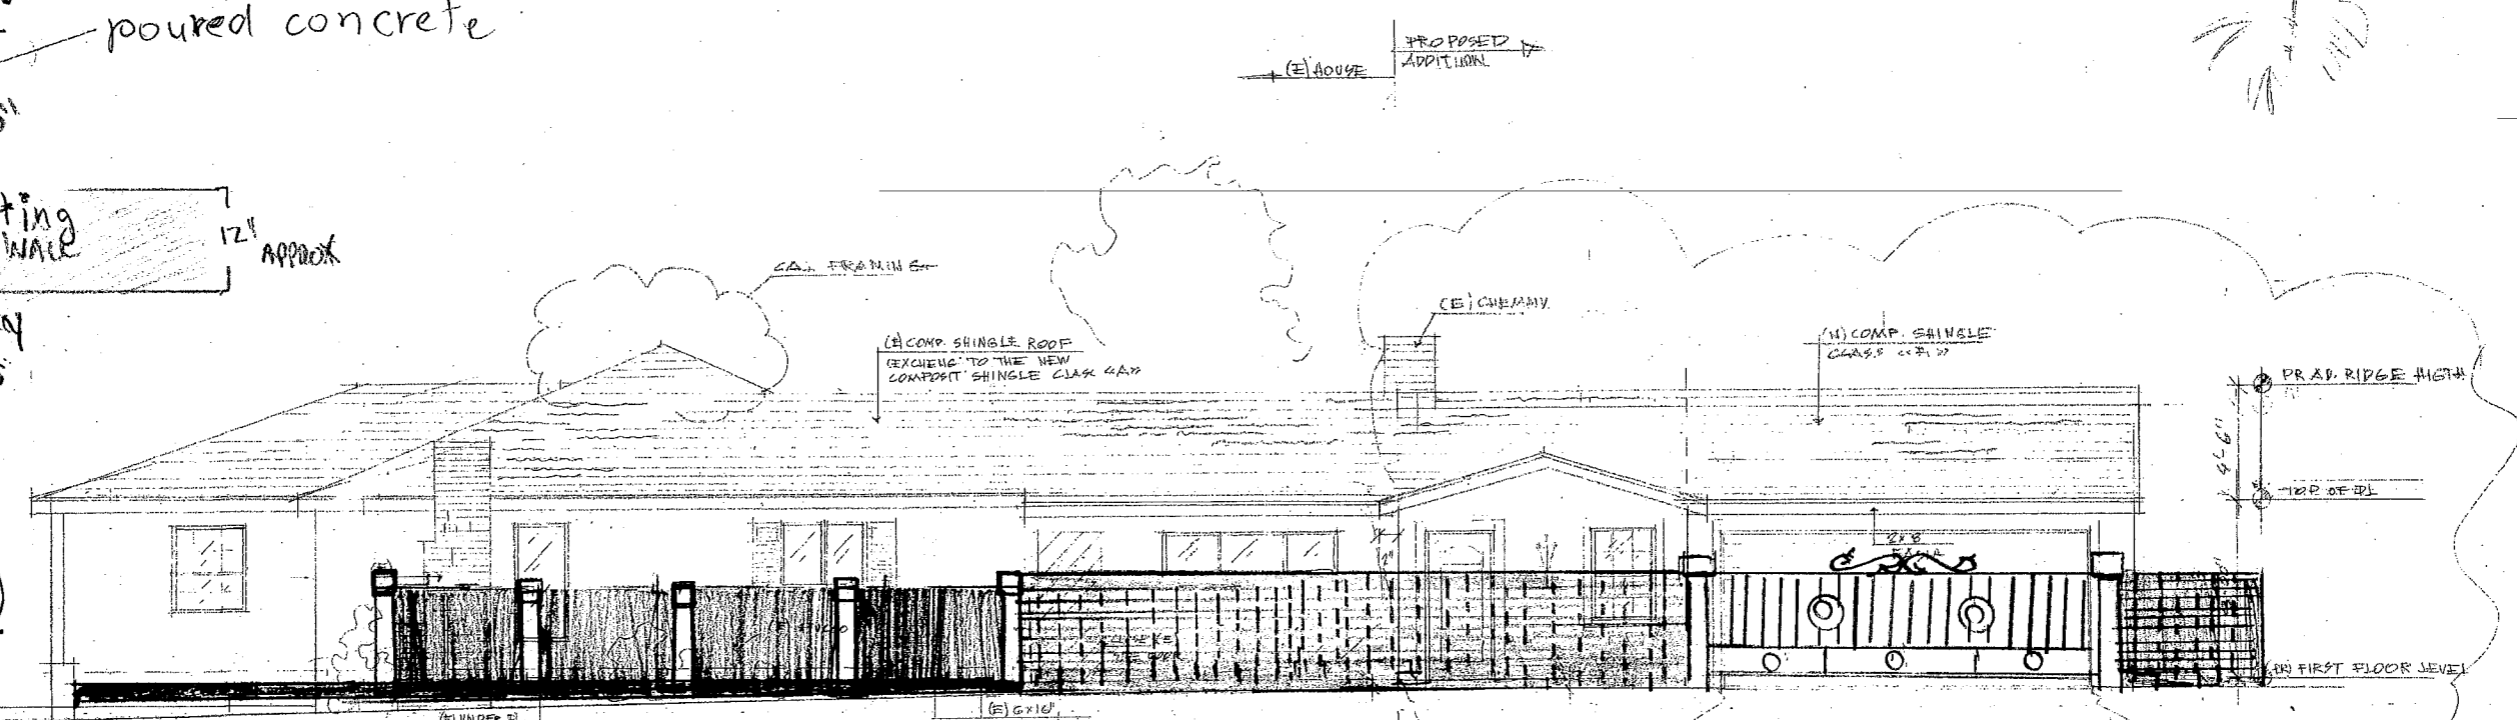

ISSUED/REVISION	ASR/P
DATE	
NO.	
DESIGN CONSULTING	
7442 ALDEA AVENUE, VAN NUYS, CA 91410 (818) 342-0403 RES. (818) 516-9335 BUS.	
JOB NO.	2957 N. BRIGHTON STR. BARBANK, CA 91504
DRAWN BY	ONE STORY SINGLE FAMILY RESIDENCE
CHECKED BY	PROPOSED ONE STORY ADDITION
DATE	
SHEET TITLE	NORTH ELEVATION/ SOUTH ELEVATION
SHEET	A-5