


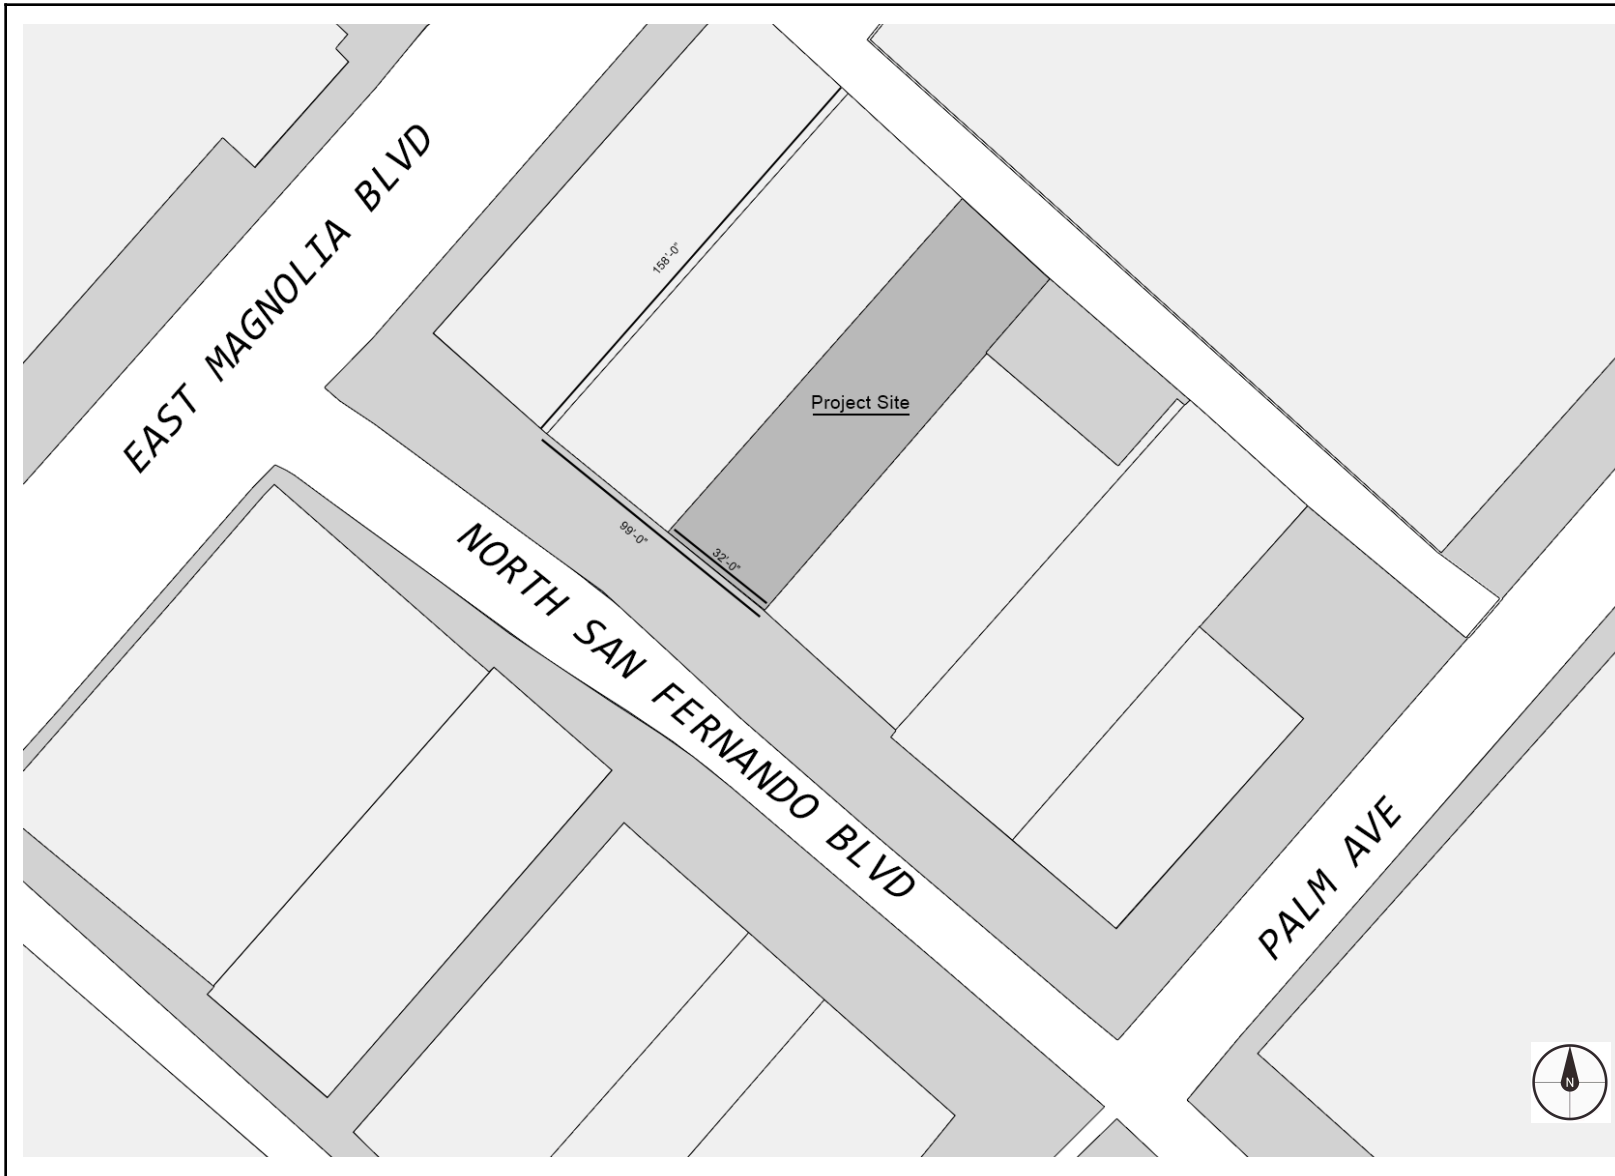

LEGEND

Address:
328 N. San Fernando Blvd
Burbank, CA 91502

Assessor Parcel Number (APN):
2453-002-005

Zoning Information:
BCC-1: Burbank Center Commercial
Retail-Professional Zone

Total Building Area
(Exterior Walls):
5056SF

Total Lot Area:
15642SF

Parking Spaces:
Required: 0

BUILDING INFORMATION

Interior Square Footage:
Storage: 1400SF
Restrooms: 105SF
Halls: 1601SF
Smash Rooms: 1197SF
Paint Rooms: 370SF
Prep Rooms: 401SF
Party Room: 305SF
Block Room: 301SF
Lobby: 320SF

Total: 6000SF

Exterior Square Footage: N/A



GERALD P. NOE
ARCHITECT

399 LUCERNE DRIVE
SPARTANBURG, SC 29302
P: 864.583.2215 F: 864.583.2265
mail@gpnarcht.com

CHECKED BY: DKH
DRAWN BY: GKS

THIS DRAWING IS AN INSTRUMENT OF SERVICE AND SOLE PROPERTY OF THE ARCHITECT, AND SHALL NOT BE USED IN ANY WAY, WHATSOEVER, WITHOUT THE WRITTEN PERMISSION OF THE ARCHITECT. IT SHALL BE RETURNED TO THE ARCHITECT UPON DEMAND.

COPYRIGHT 2025
ALL RIGHTS RESERVED

ARCHITECT OF RECORD:
THOMAS R. GERBO
CALIFORNIA REGISTRATION NO. C22130

06-16-2025

REVISIONS:

NO.	DATE	DESCRIPTION	BY
-----	------	-------------	----

PROJECT NAME:



328 N. SAN FERNANDO BLVD.
BURBANK, CA 91502

SHEET TITLE:

FLOOR PLAN



PROJECT NUMBER 25-066

DATE 06-16-2025


SHEET NO.

A-1.0

SHEET 3 OF 16

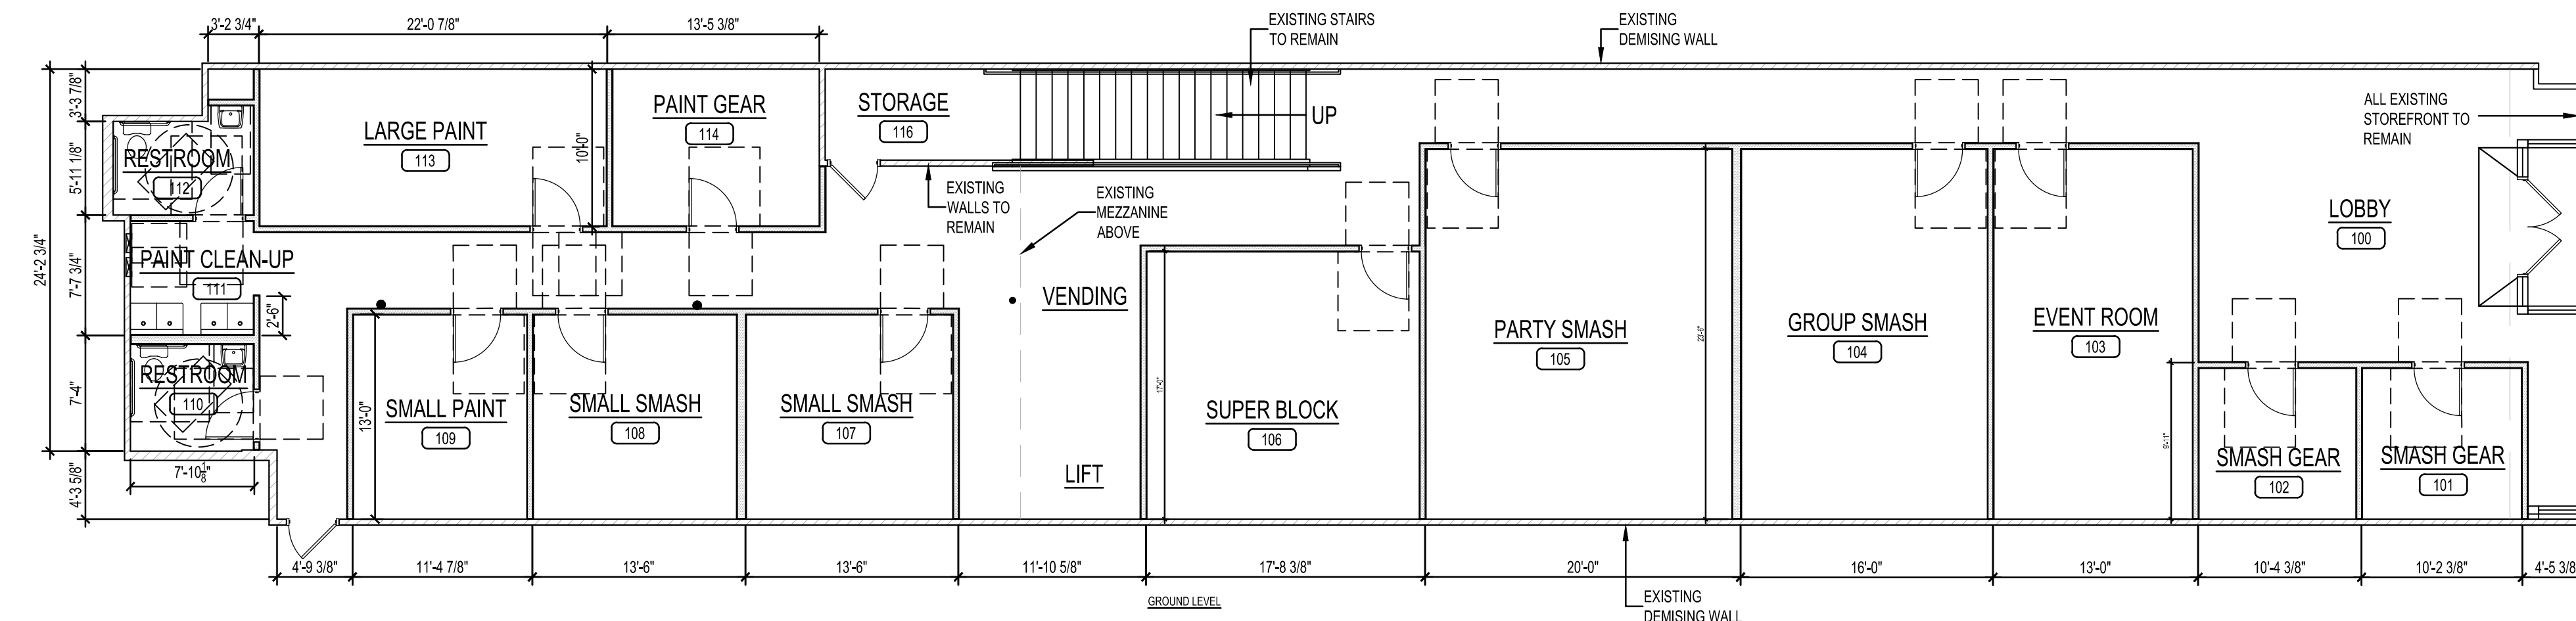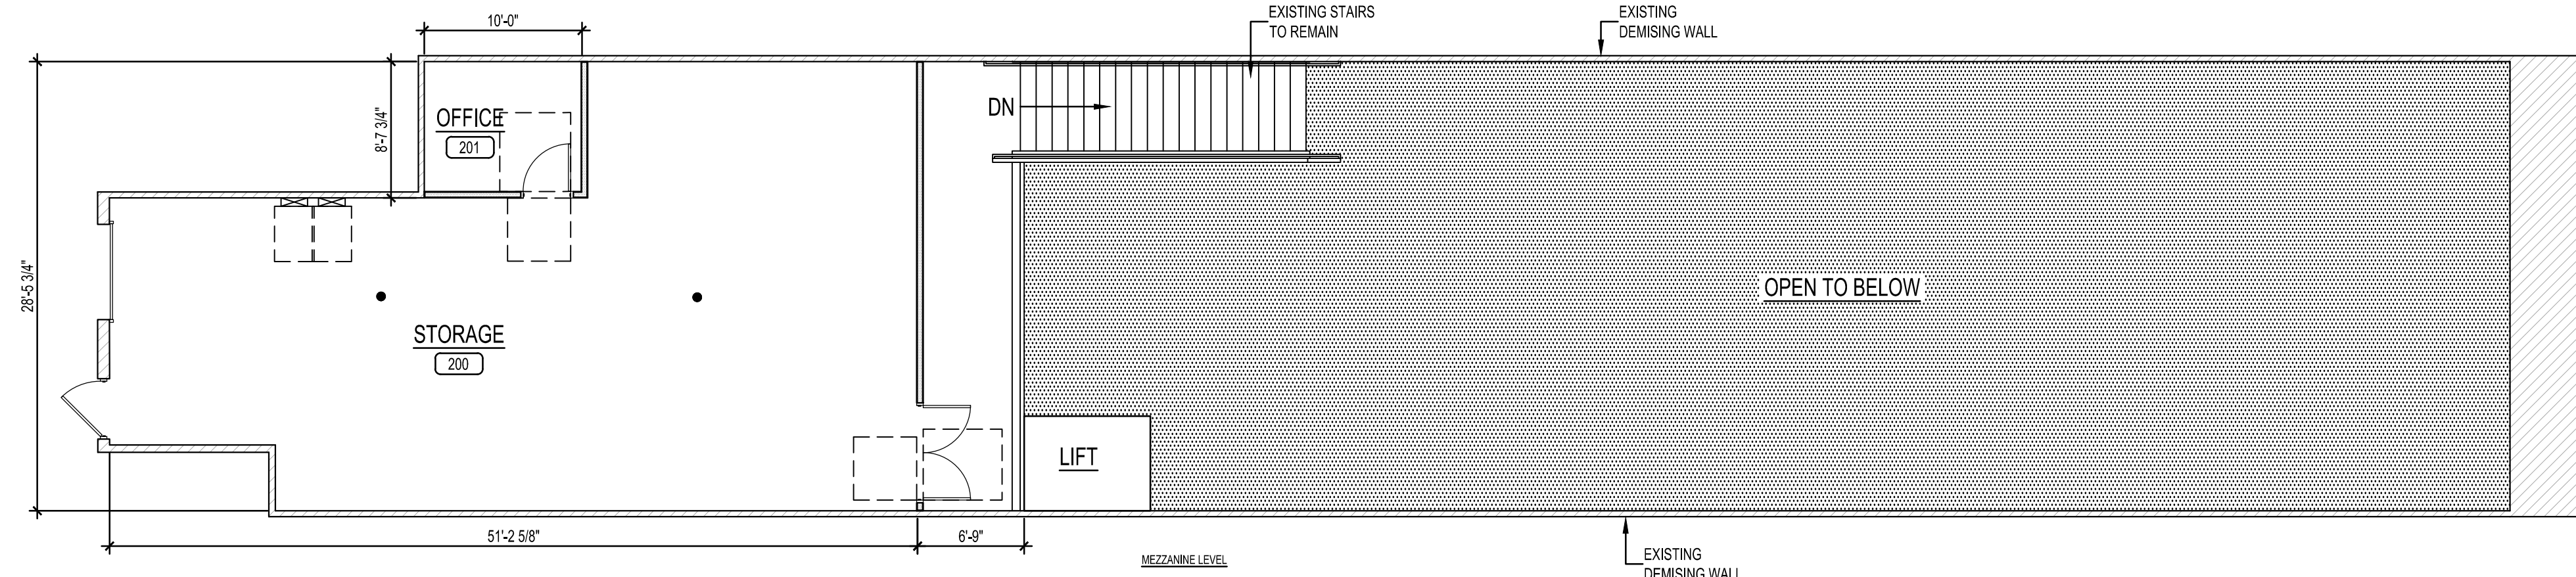


1 FLOOR PLAN
SCALE: 1/8" = 1'-0"

 




FRONT-LEFT ELEVATION

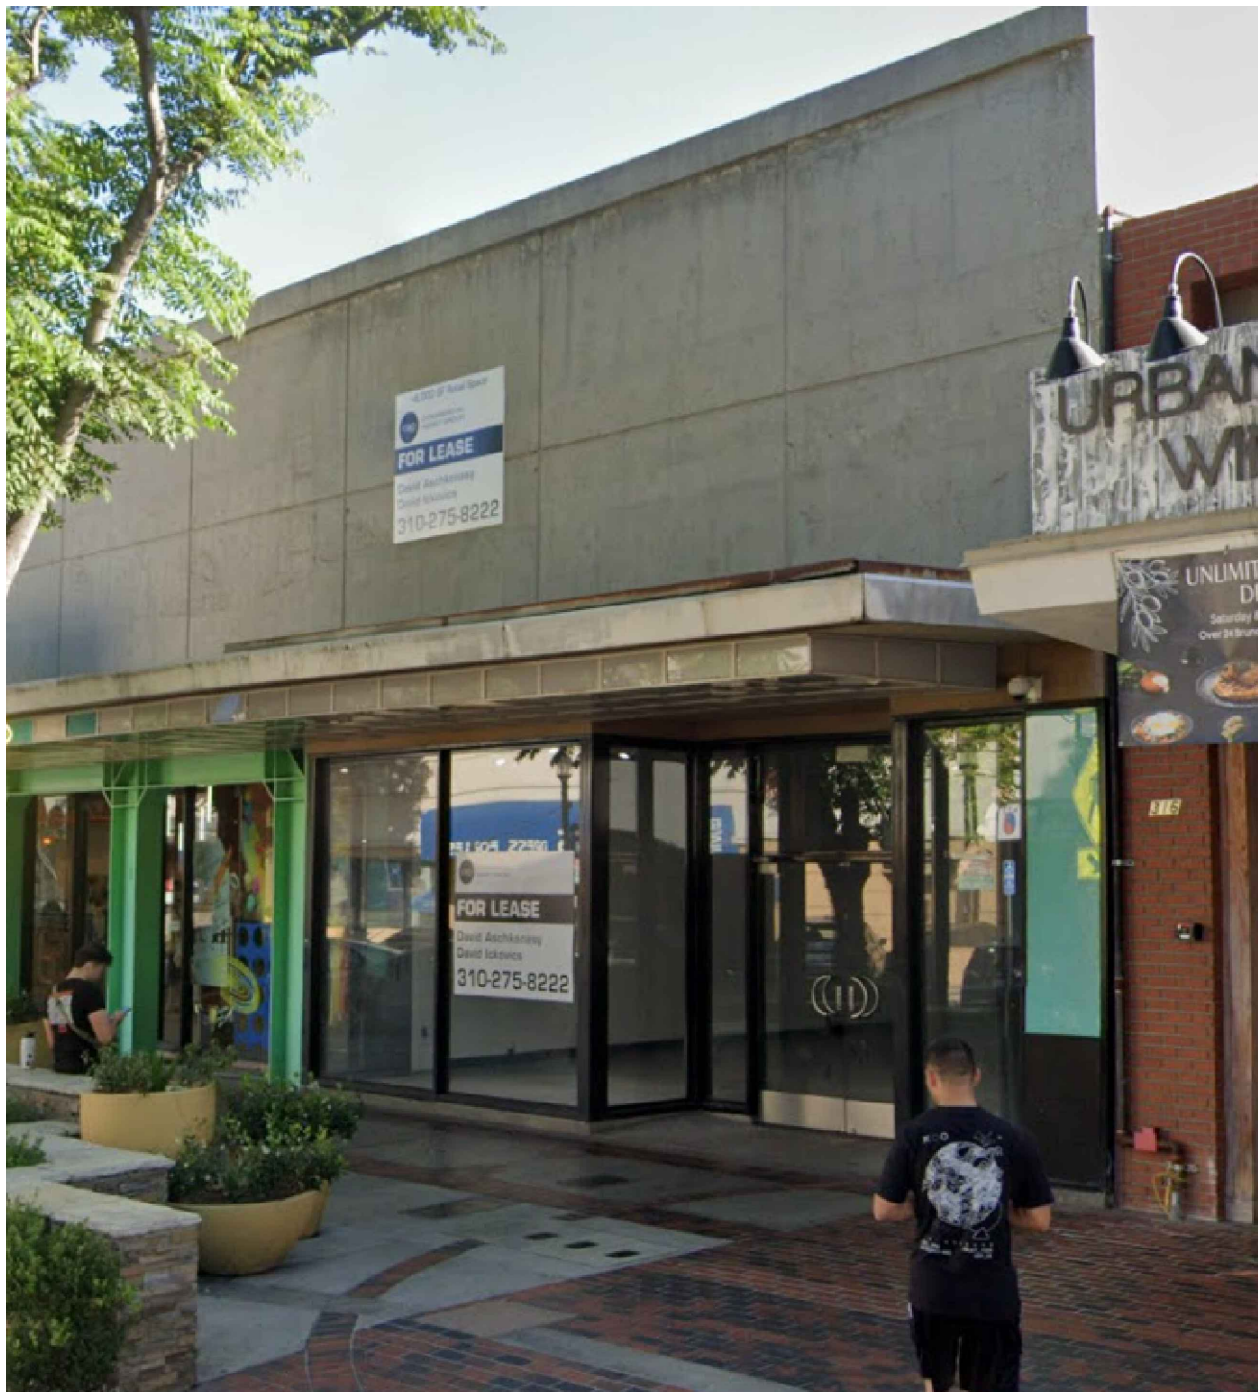


FRONT ELEVATION



FRONT-RIGHT ELEVATION

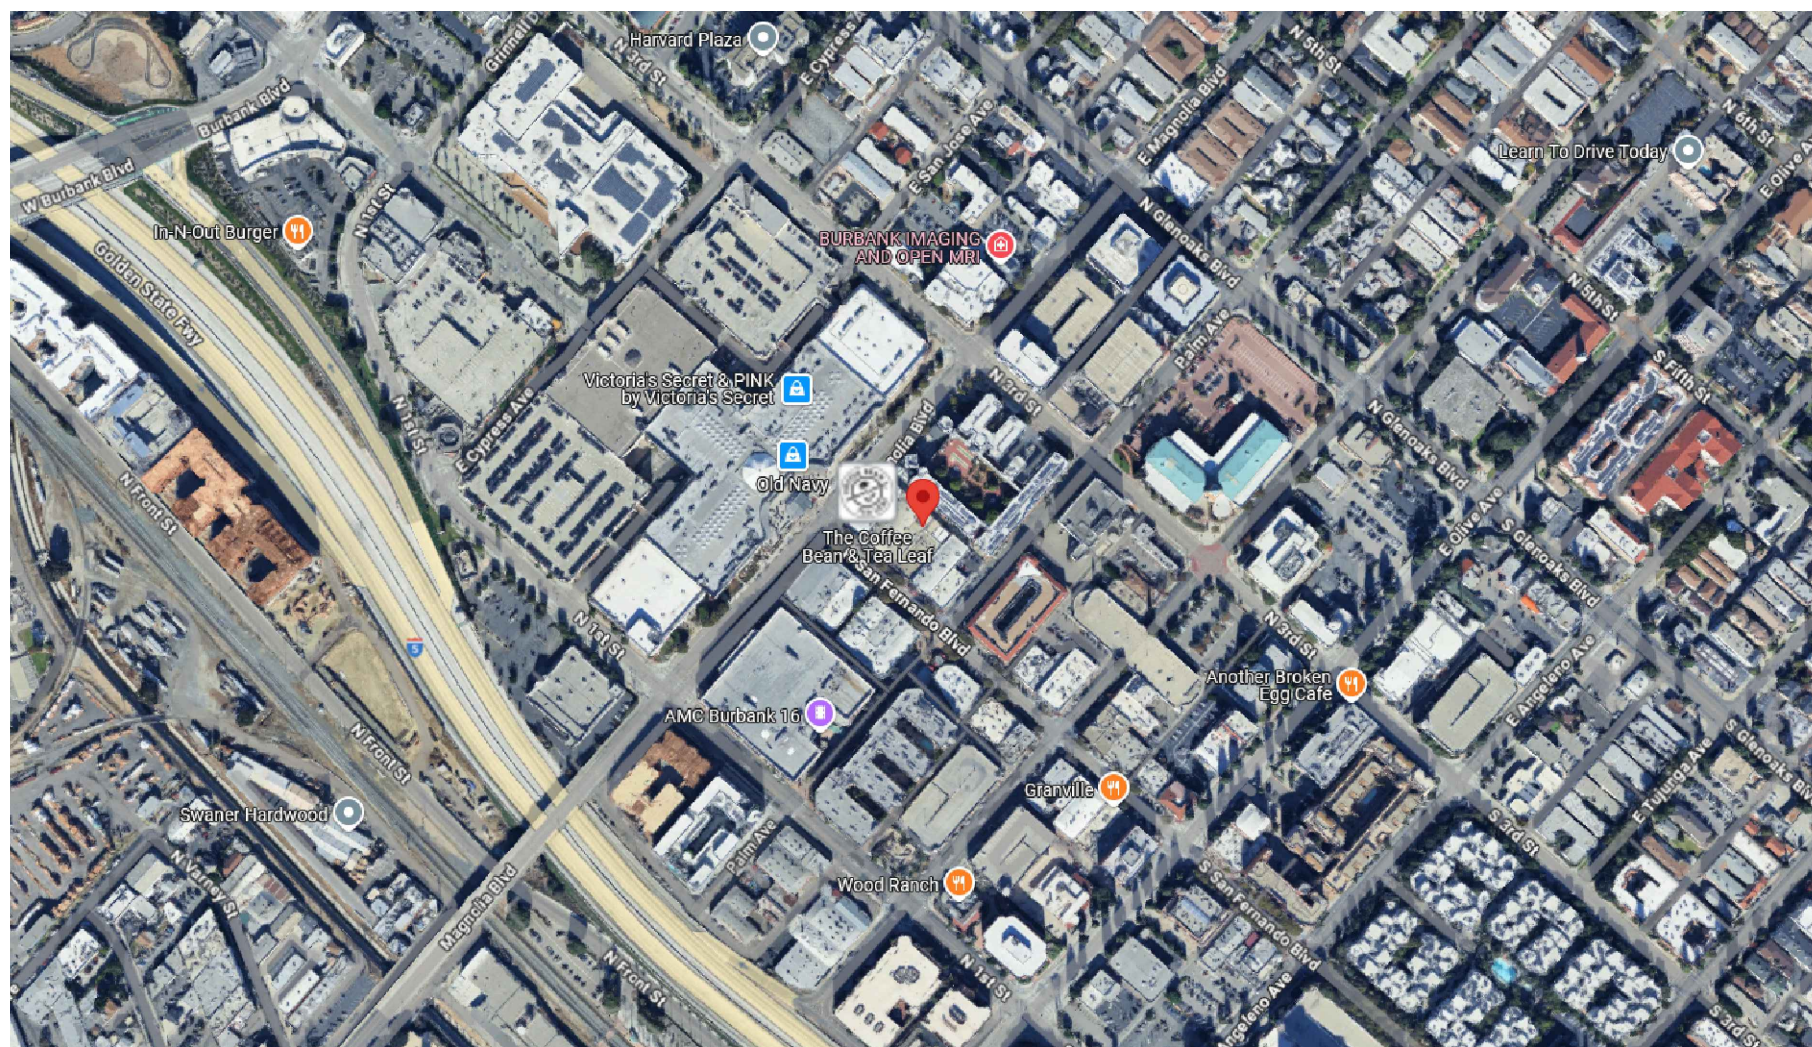

VICINITY MAP

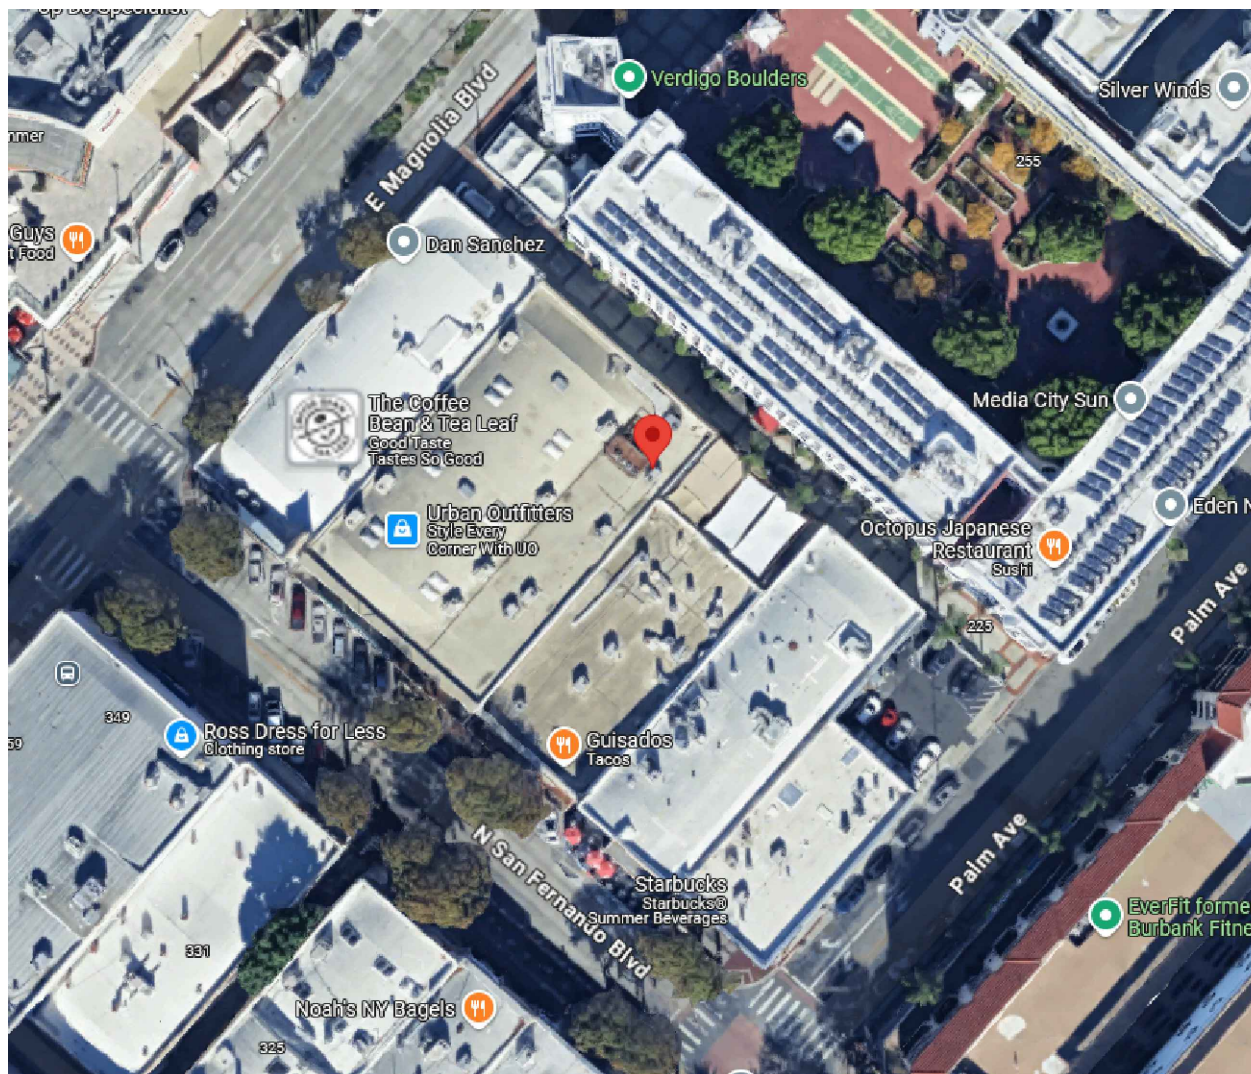

SITE LOCATION MAP



REAR ELEVATION



**GERALD P. NOE
ARCHITECT**

**399 LUCERNE DRIVE
SPARTANBURG, SC 29302
P: 864.583.2215 F: 864.583.2265
mail@gpnarcht.com**

CHECKED BY: DKH
DRAWN BY: GKS

THIS DRAWING IS AN INSTRUMENT OF
SERVICE AND SOLE PROPERTY OF THE
ARCHITECT, AND SHALL NOT BE USED
IN ANY WAY, WHATSOEVER, WITHOUT THE
WRITTEN PERMISSION OF THE ARCHITECT.
IT SHALL BE RETURNED TO THE ARCHITECT
UPON DEMAND.

COPYRIGHT 2025
ALL RIGHTS RESERVED

ARCHITECT OF RECORD:
THOMAS R. GERBO
CALIFORNIA REGISTRATION NO. C22130

06-16-2025

REVISIONS:

NO.	DATE	DESCRIPTION	BY
-----	------	-------------	----

PROJECT NAME:

ISMAASH
INTERIOR ALTERATION

**328 N. SAN FERNANDO BLVD.
BURBANK, CA 91502**

SHEET TITLE:

PHOTOS

PROJECT NUMBER 25-066

DATE 06-16-2025

SHEET NO.

A-2.0

SHEET 3 OF 16

THE ARCHITECT SHALL NOT BE RESPONSIBLE FOR ACTUAL CONDITIONS, CONSTRUCTION AND/OR USE THEREOF. THIS DRAWING IS TO CONVEY DESIGN INTENTIONS AND/OR CODE COMPLIANCE ONLY. USE OF THESE DRAWINGS IMPLIES AGREEMENT WITH THESE CONDITIONS. THE CONTRACTOR IS TO VERIFY ALL DIMENSIONS.