


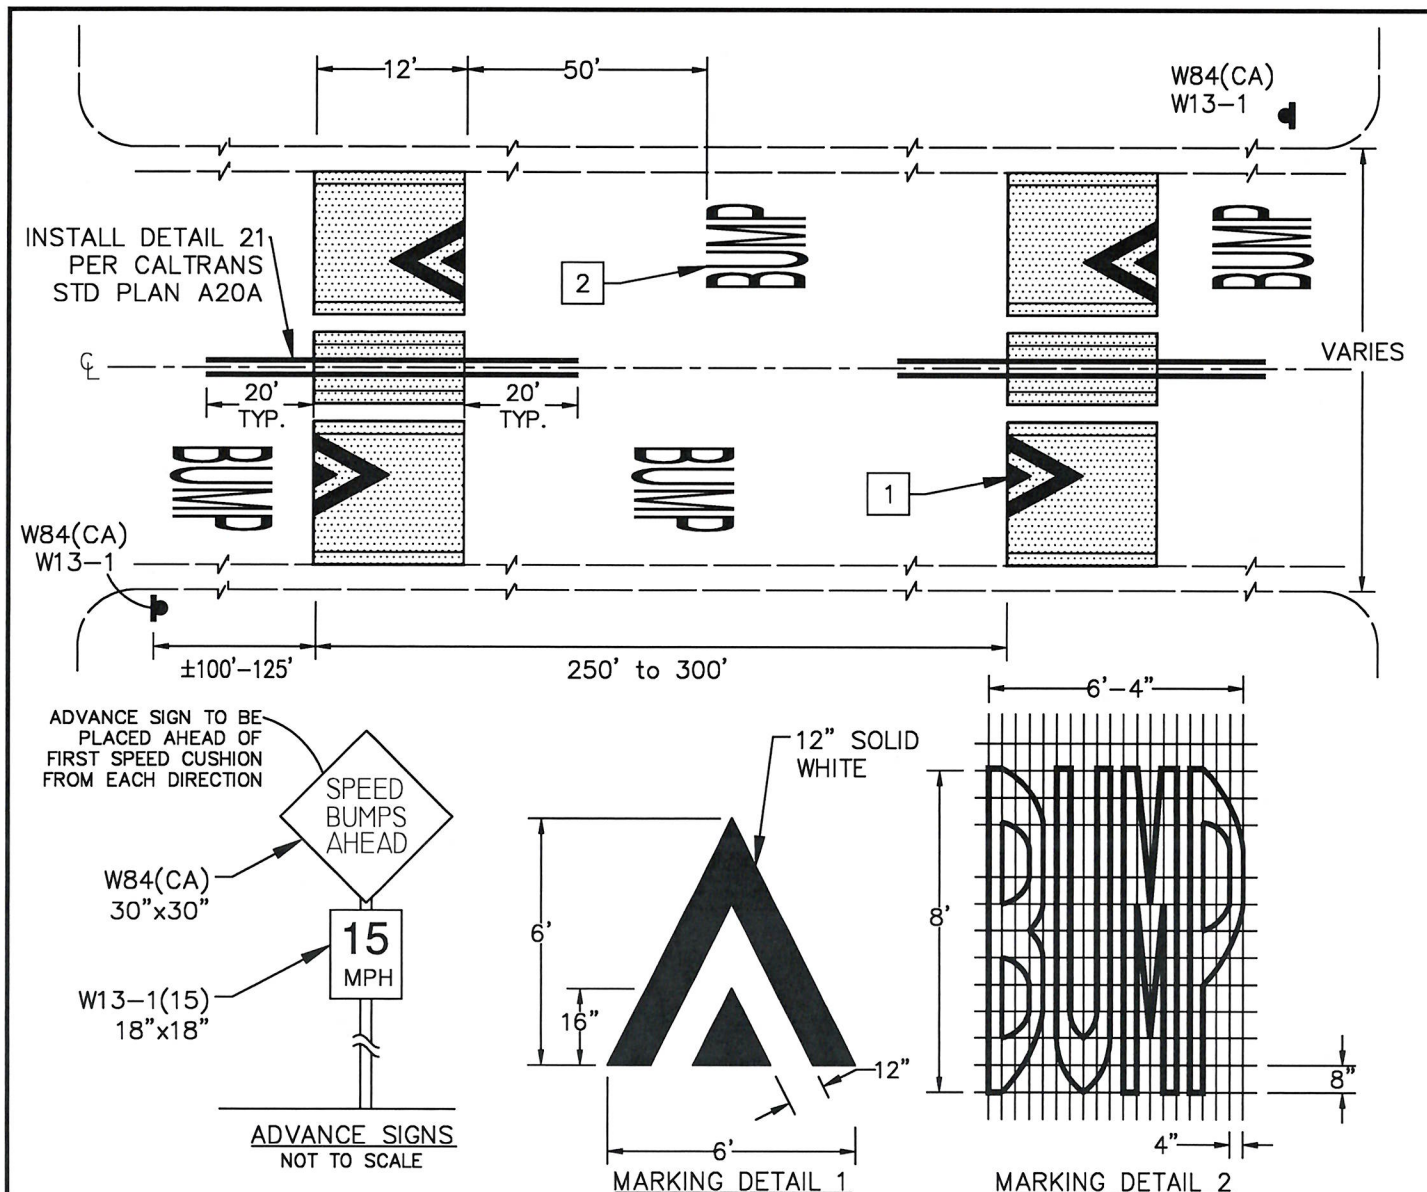

CONSTRUCTION NOTES:




1. INSTALL MARKING PER MARKING DETAIL 1 AND SHEET 2.
2. INSTALL "BUMP" PER MARKING DETAIL 2.

GENERAL NOTES:

1. SPEED CUSHIONS SHALL NOT BE PLACED OVER UTILITY MANHOLES, WATER VALVES, OR OTHER SUBSURFACE UTILITIES ACCESS FEATURES.
2. EDGE OF SPEED CUSHION SHALL BE MINIMUM 5 FEET FROM DRIVEWAY APRON.
3. WHENEVER POSSIBLE, SPEED CUSHIONS SHALL BE INSTALLED NEAR STREET LIGHTS.
4. FINISH GRADE OF ASPHALT MAY VARY BY $\frac{1}{4}$ " (HIGHER OR LOWER).
5. ALL MARKINGS SHALL BE THERMOPLASTIC.
6. ALL SIGNS SHALL BE INSTALLED PER BURBANK STANDARD PLAN BT-412-1.

CITY OF BURBANK - PUBLIC WORKS DEPARTMENT

REVISION NO.	CHECKED BY	DATE	STANDARD 3.0" SPEED CUSHION	STANDARD PLAN
1			APPROVED BY: <i>[Signature]</i> 7/23/25	BT-417
			CITY ENGINEER	SHEET 1 OF 2

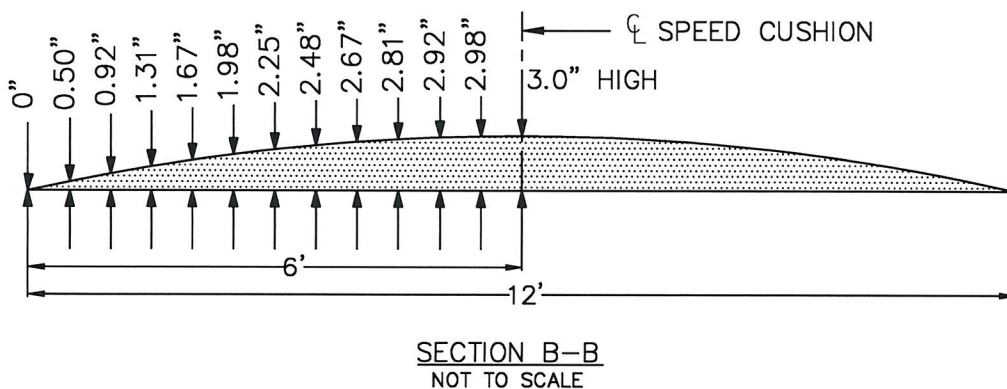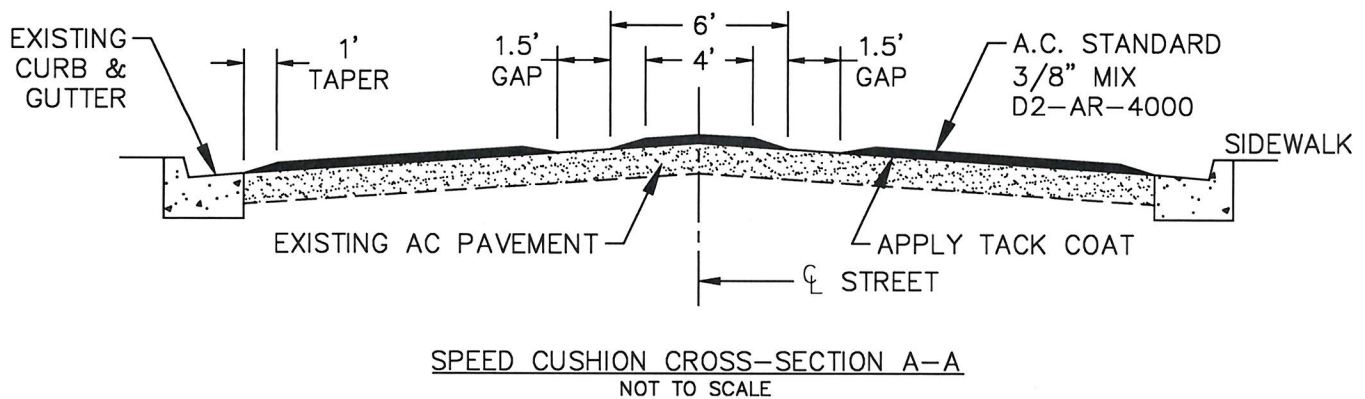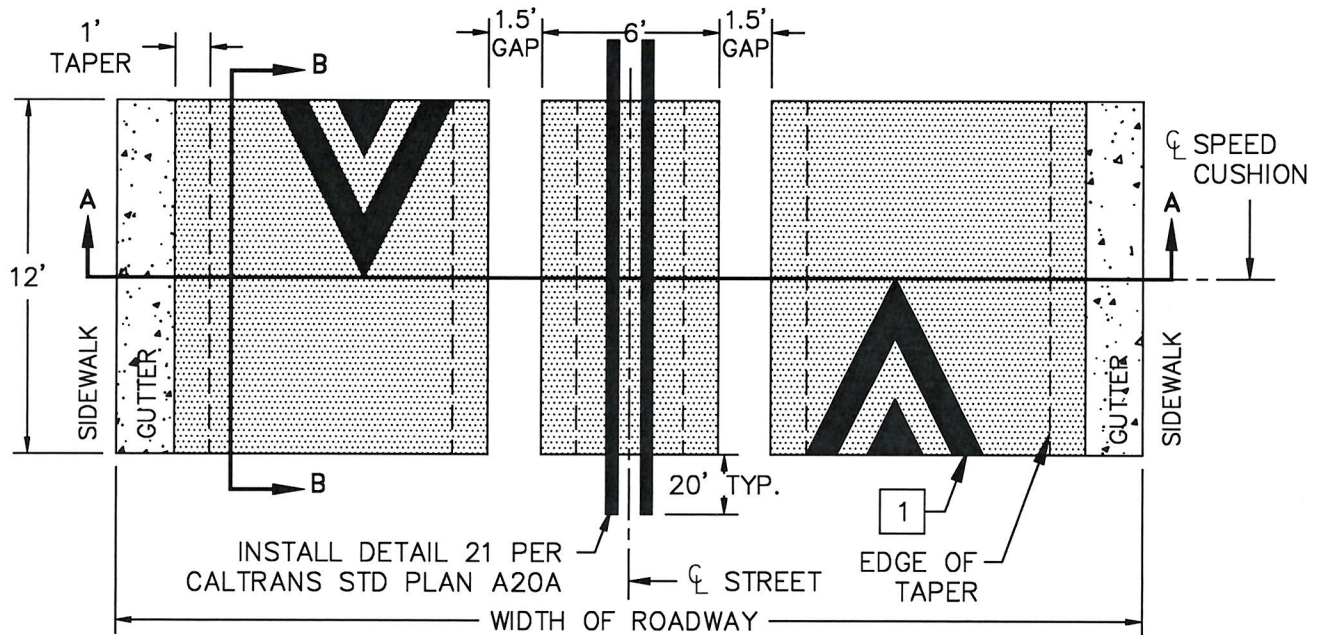

CITY OF BURBANK - PUBLIC WORKS DEPARTMENT

REVISION NO.	CHECKED BY	DATE	STANDARD 3.0" SPEED CUSHION	STANDARD PLAN
1			APPROVED BY: <i>Lifun</i>	BT-417
			CITY ENGINEER	7/23/25
			DATE	SHEET 2 OF 2