

PALM AVE.

GLENOAKS BLVD.

SITE PLAN  
1/8" = 1'

SUMMARY TABLE	
INTERIOR DINING	391 SQ. FT.
INTERIOR SEATS	14
BEER & WINE STORAGE	13.5 LINEAR FEET
KITCHEN	490 SQ. FT.
RESTAURANT	1,217 SQ. FT.

LEGAL DESCRIPTION:  
 APN: 2455 - 028 - 051  
 TRACT: 34010  
 BLOCK: 38  
 LOT: 16, 18, 20  
 SINGLE STORY BUILDING 18' H.

PLANS BY:


PATRICK E. PANZARELLO  
 CONSULTING SERVICES  
 PO BOX 1085  
 SUN VALLEY, CA 91353  
 www.PatrickEPanzarelloCS.com  
 (818) 310-8589  
 PatrickPanzarello@gmail.com

AMECI PIZZA KITCHEN  
 240 N. GLENOAKS BLVD., GLENDALE, CA 91502


APPLICANT: HAYK IGRARYAN  
 (818) 268 - 1370

10/ 15/ 20

A - 1

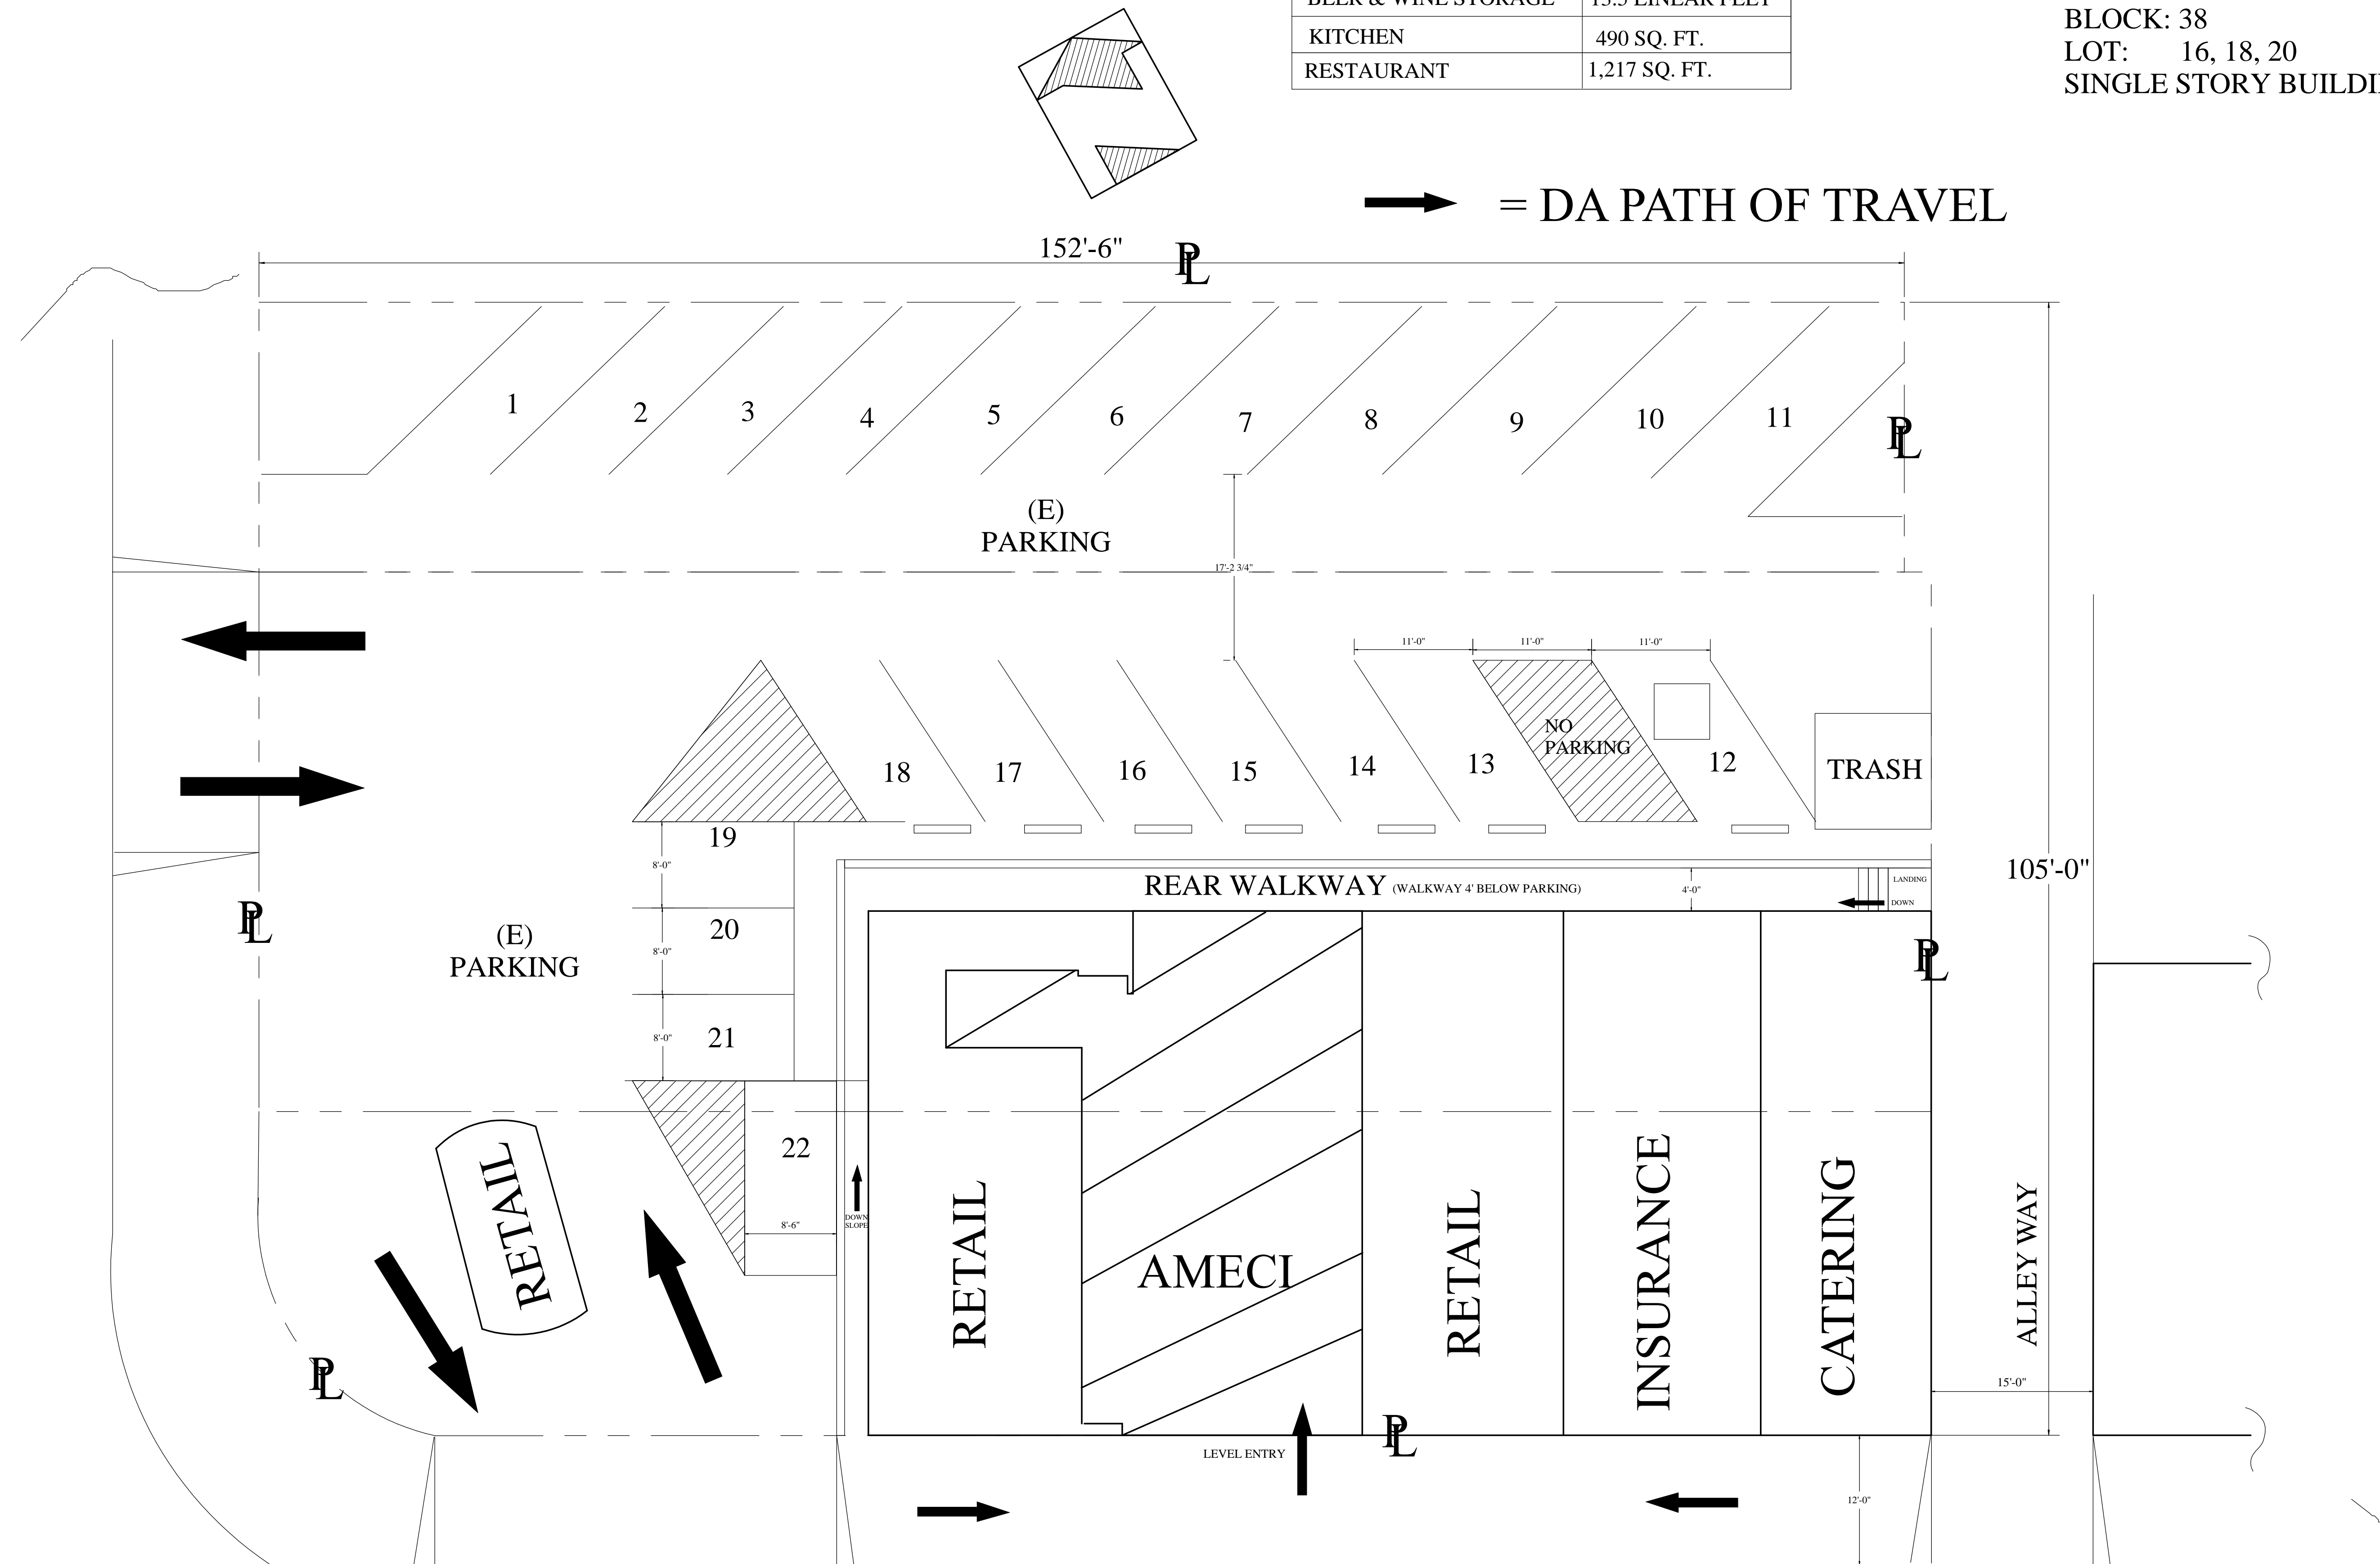

SUMMARY TABLE	
INTERIOR DINING	391 SQ. FT.
INTERIOR SEATS	14
BEER & WINE STORAGE	13.5 LINEAR FEET
KITCHEN	490 SQ. FT.
RESTAURANT	1,217 SQ. FT.

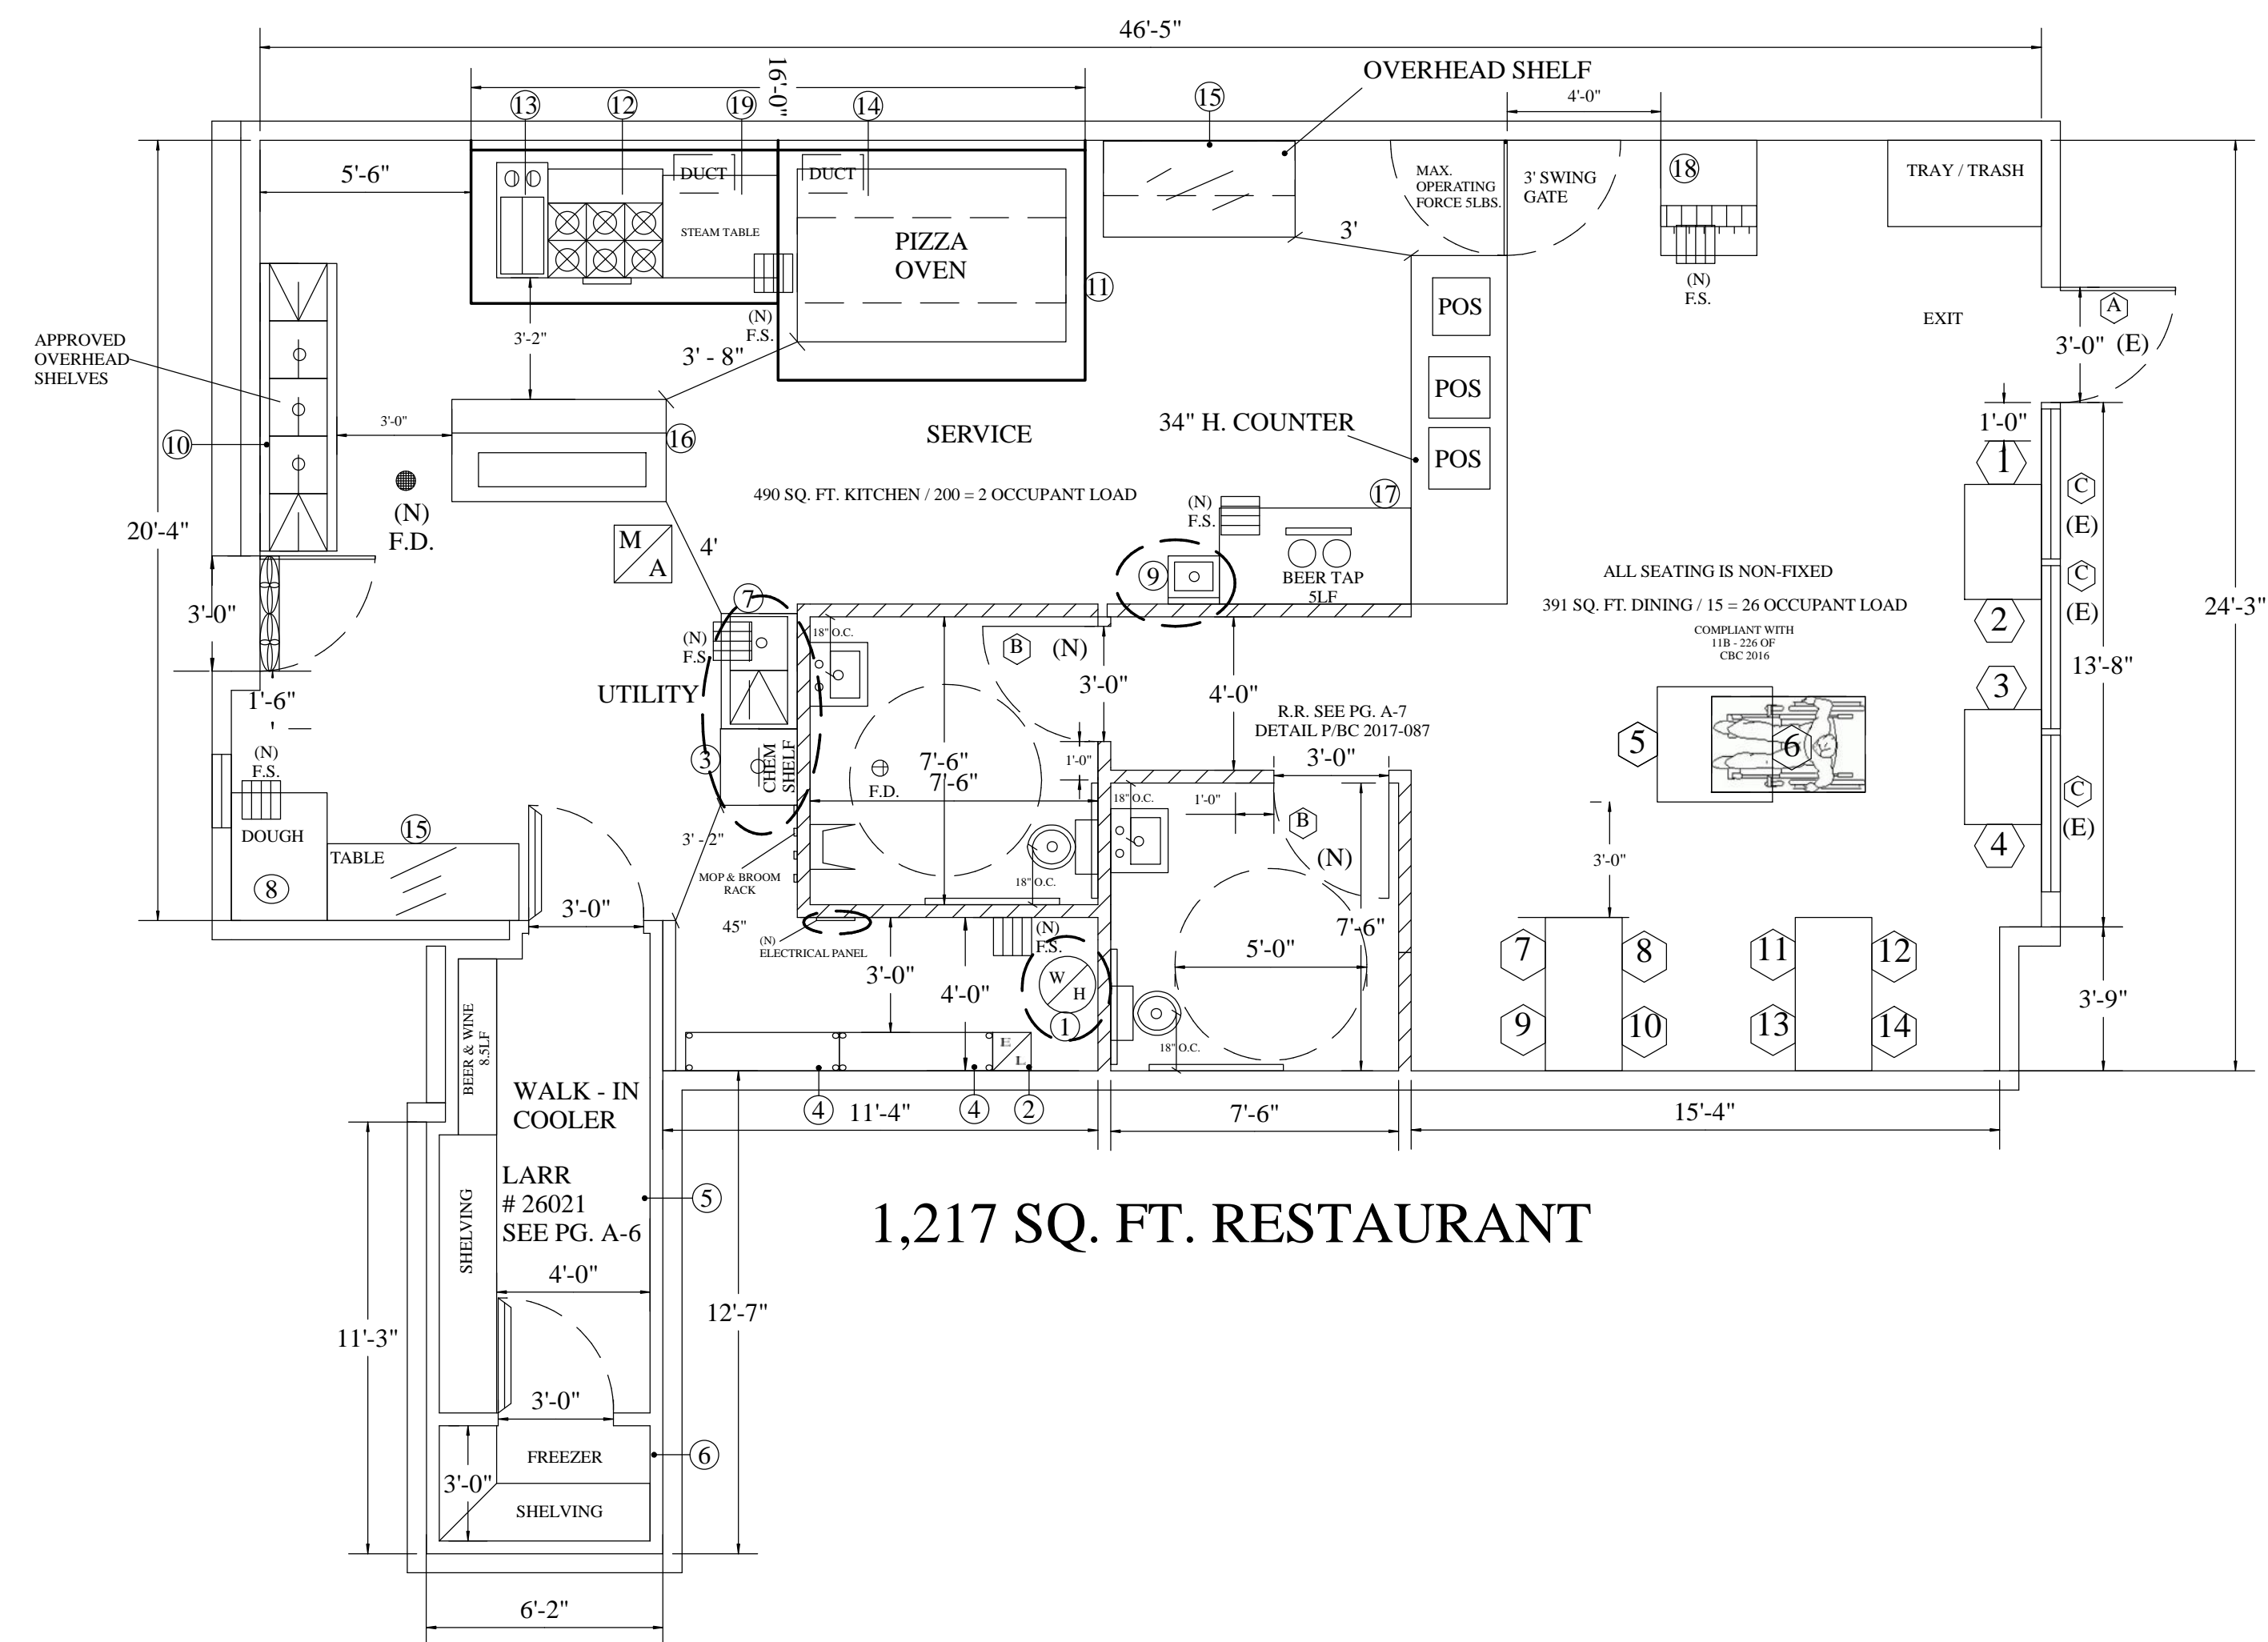

1,217 SQ. FT. RESTAURANT

FLOOR PLAN  
1/4" = 1'

PLANS BY:  
 PATRICK E. PANZARELLO  
 CONSULTING SERVICES  
 PO BOX 1085  
 SUN VALLEY, CA 91355  
 www.PatrickPanzarelloCS.com  
 (818) 310-8589  
 PatrickPanzarello@gmail.com

AMECI PIZZA KITCHEN  
 240 N. GLENOAKS BLVD., GLENDALE, CA 91502

APPLICANT: HAYK IGRARYAN  
 (818) 268 - 1370

10/ 15/ 20

A - 2