


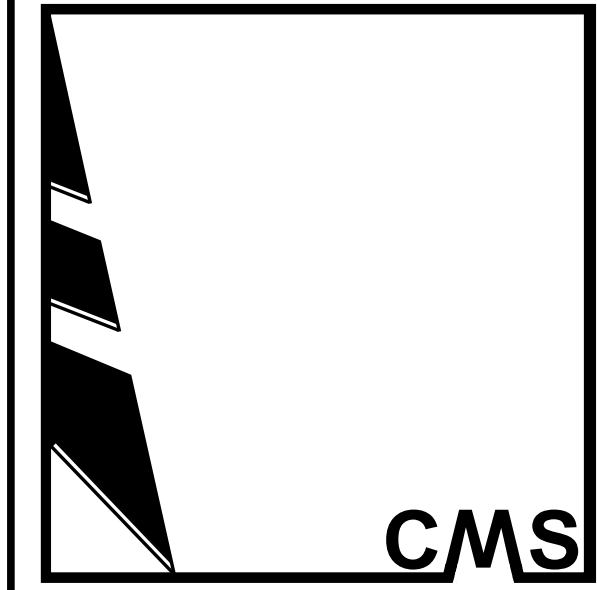

CHILI JOHN'S


SUBJECT SITE:
2018 W. BURBANK BLVD.
BURBANK, CA 91506

SP-1

SCALE: 1/8" = 1'-0"


BURBANK BOULEVARD

KEYSTONE ST.

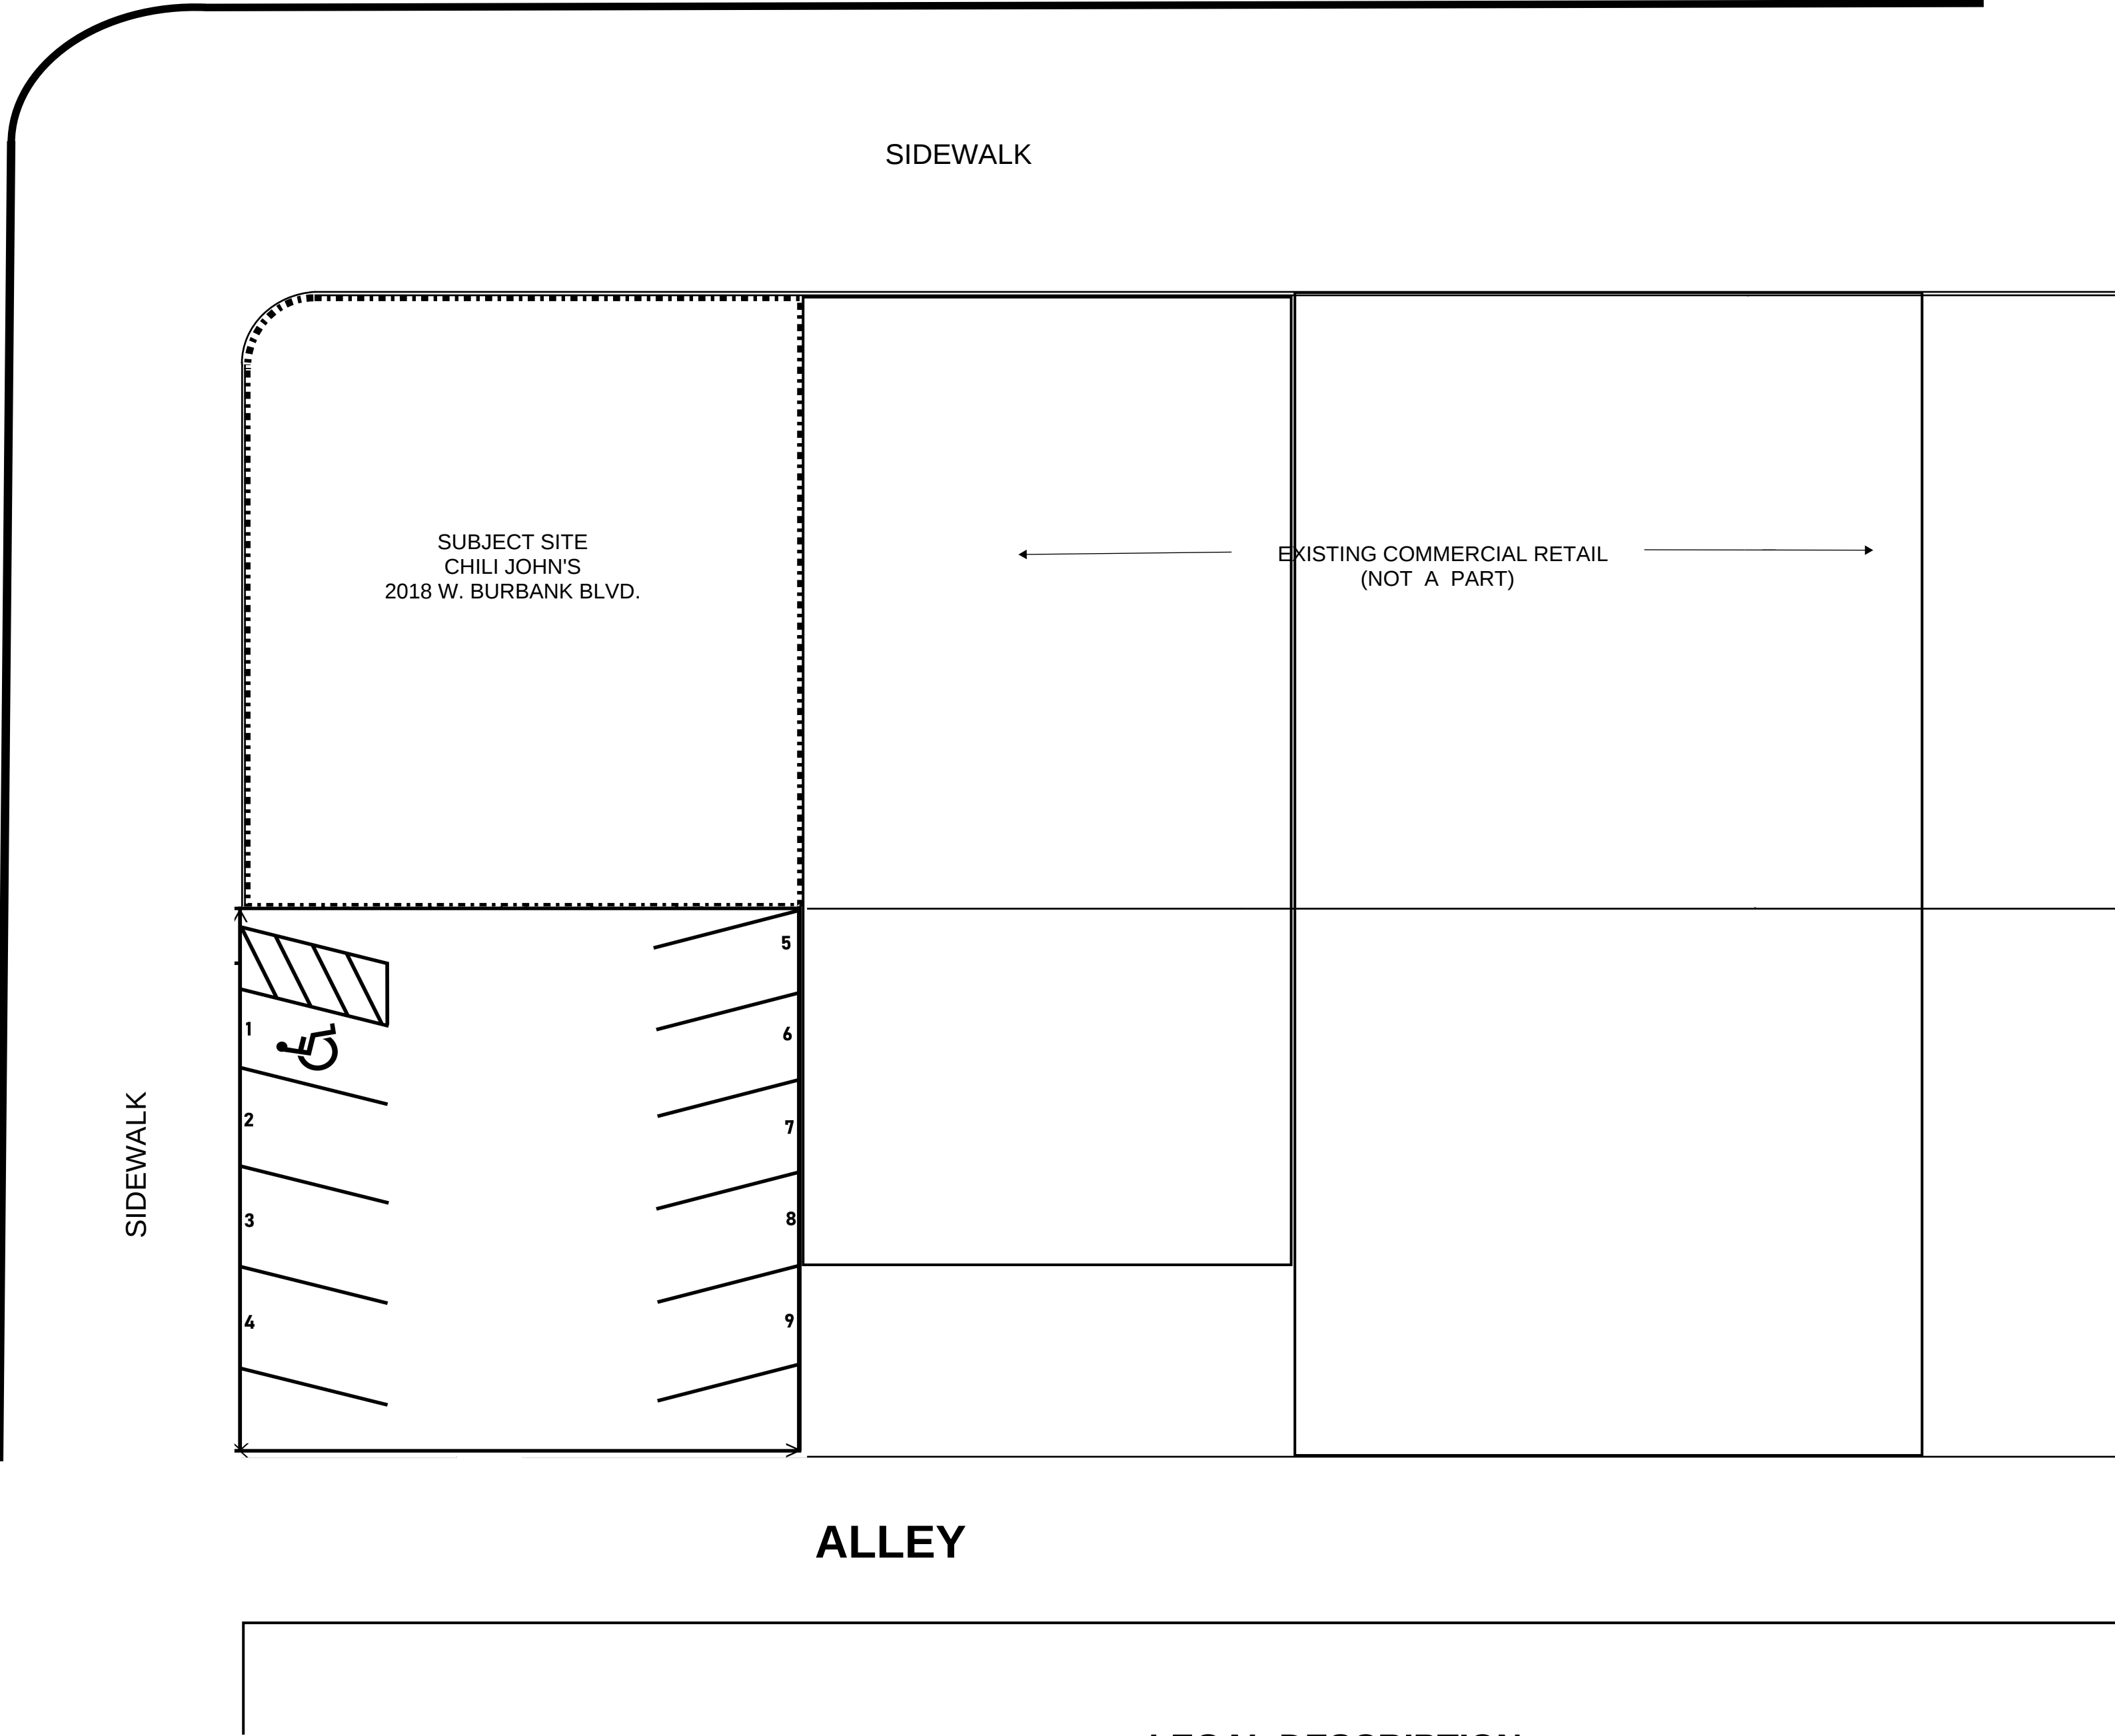

LEGAL DESCRIPTION:
TRACT # 6552 LOTS 1 AND LOT 2
ASSESSOR PARCEL NO: 2448-008-001

PARKING LEGEND:
PROVIDED: 1 HANDICAP & 8 STANDARD
REQUIRED: 9

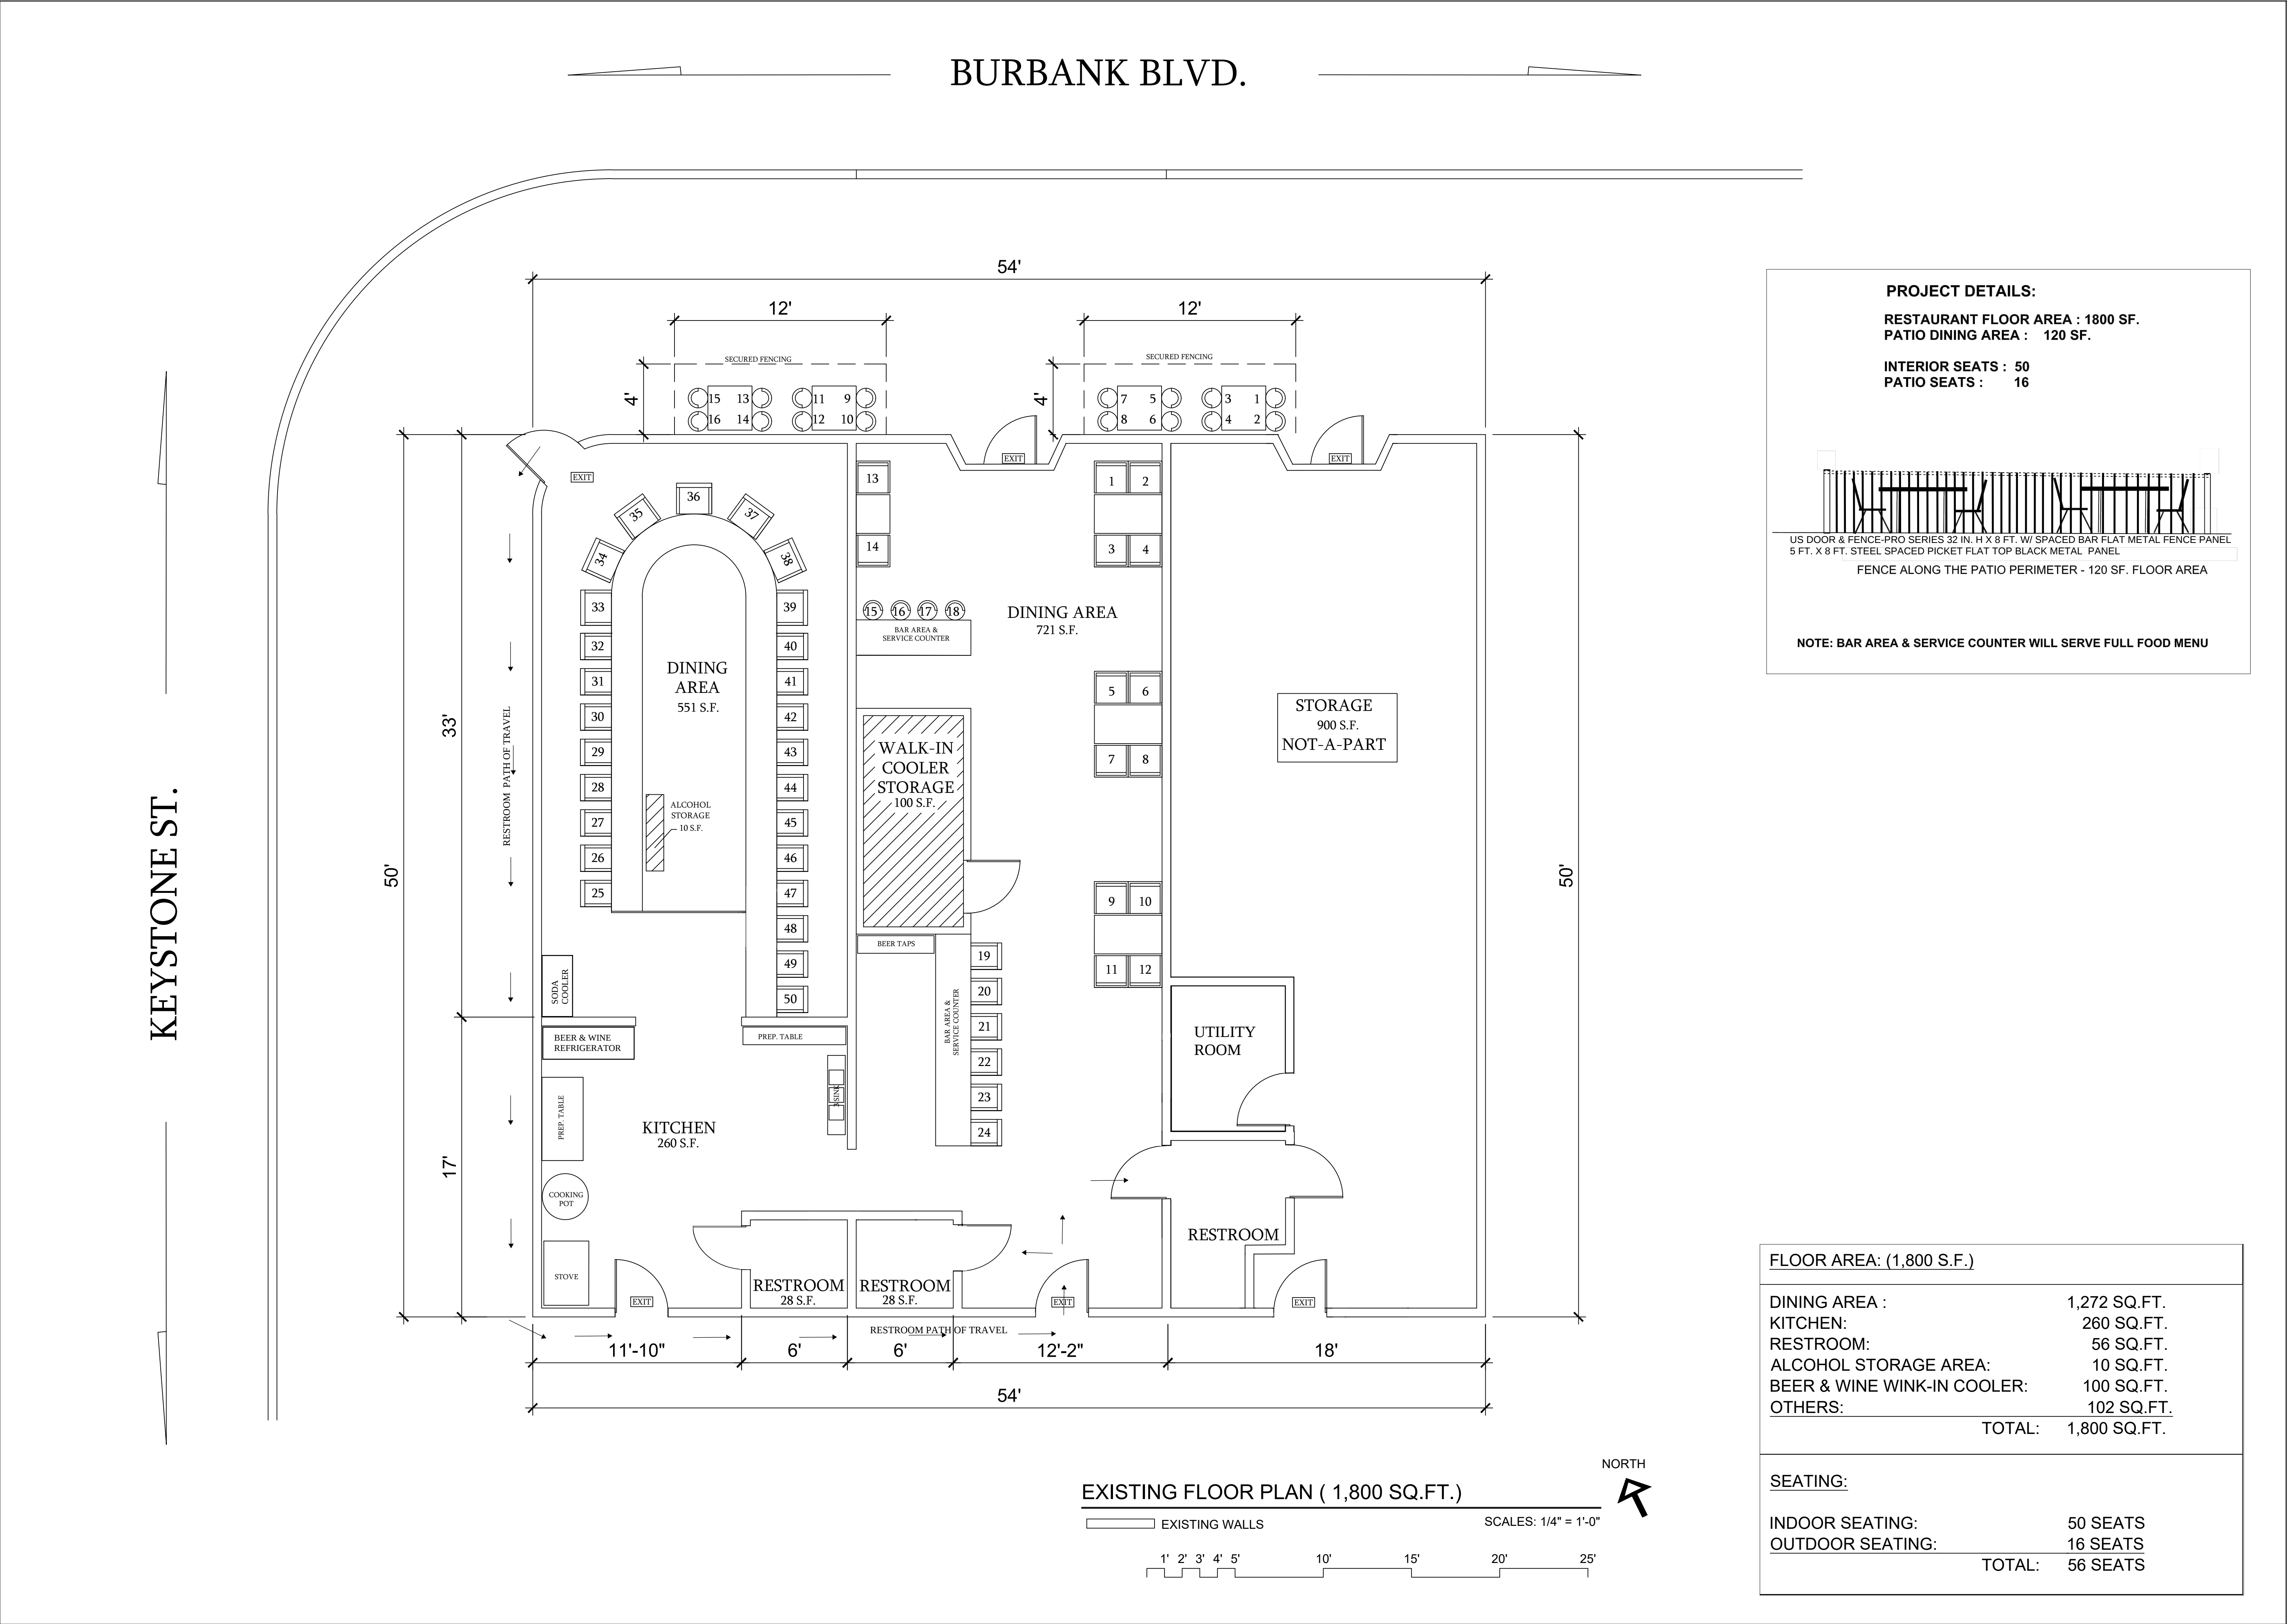

REVISIONS	BY
CHILI JOHN'S	
OWNER INFORMATION:	
CHILI JOHN'S 2016-2018 W. BURBANK BLVD. BURBANK, CA 91506	
PROJECT INFORMATION:	
DATE	01-15-2024
SCALE	1/4" = 1'-0"
DRAWN	
SHEET	FL-1