




HOTEL TUJUNGA ELEVATION

HOTEL & RESIDENTIAL 1ST STREET ELEVATION

RESIDENTIAL VERDUGO ELEVATION

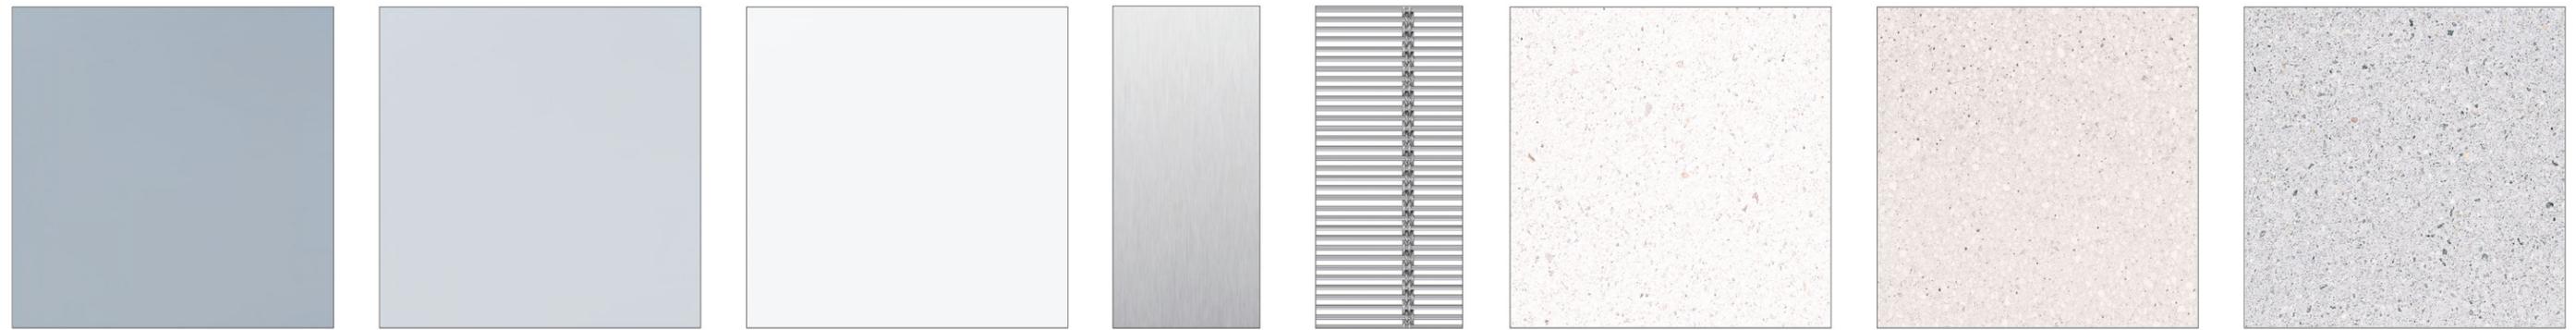

GLAZING #1 - HIGH PERFORMANCE INSULATED UNIT - LIGHT BLUE

GLAZING #2 - HIGH PERFORMANCE INSULATED UNIT - LIGHT BLUE

GLAZING #3 - HIGH PERFORMANCE INSULATED UNIT - CLEAR

CLEAR ANODIZED ALUMINUM

STAINLESS STEEL MESH

GFRc #1 - WHITE


GFRc #2 - TAN

GFRc #3 - SILVER

STOREFRONT & CURTAIN WALL GLAZING

METALS

GFRc PANELS

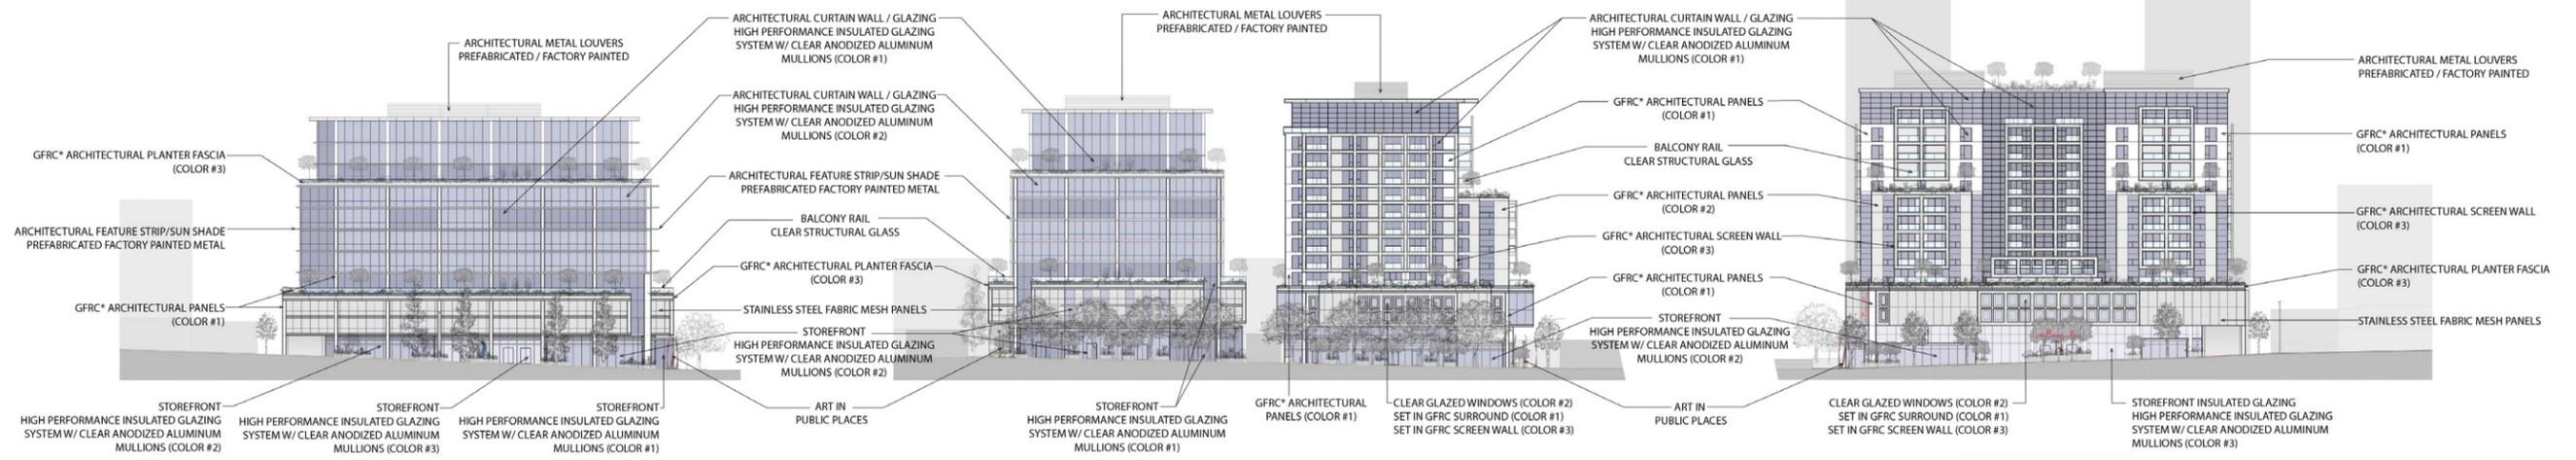

OFFICE TUJUNGA ELEVATION

OFFICE & RESIDENTIAL 1ST STREET ELEVATION

RESIDENTIAL VERDUGO ELEVATION